


WILLIAMS STREET

MEET EXISTING LINE IN WILLIAMS ST. LOCATION UNKNOWN

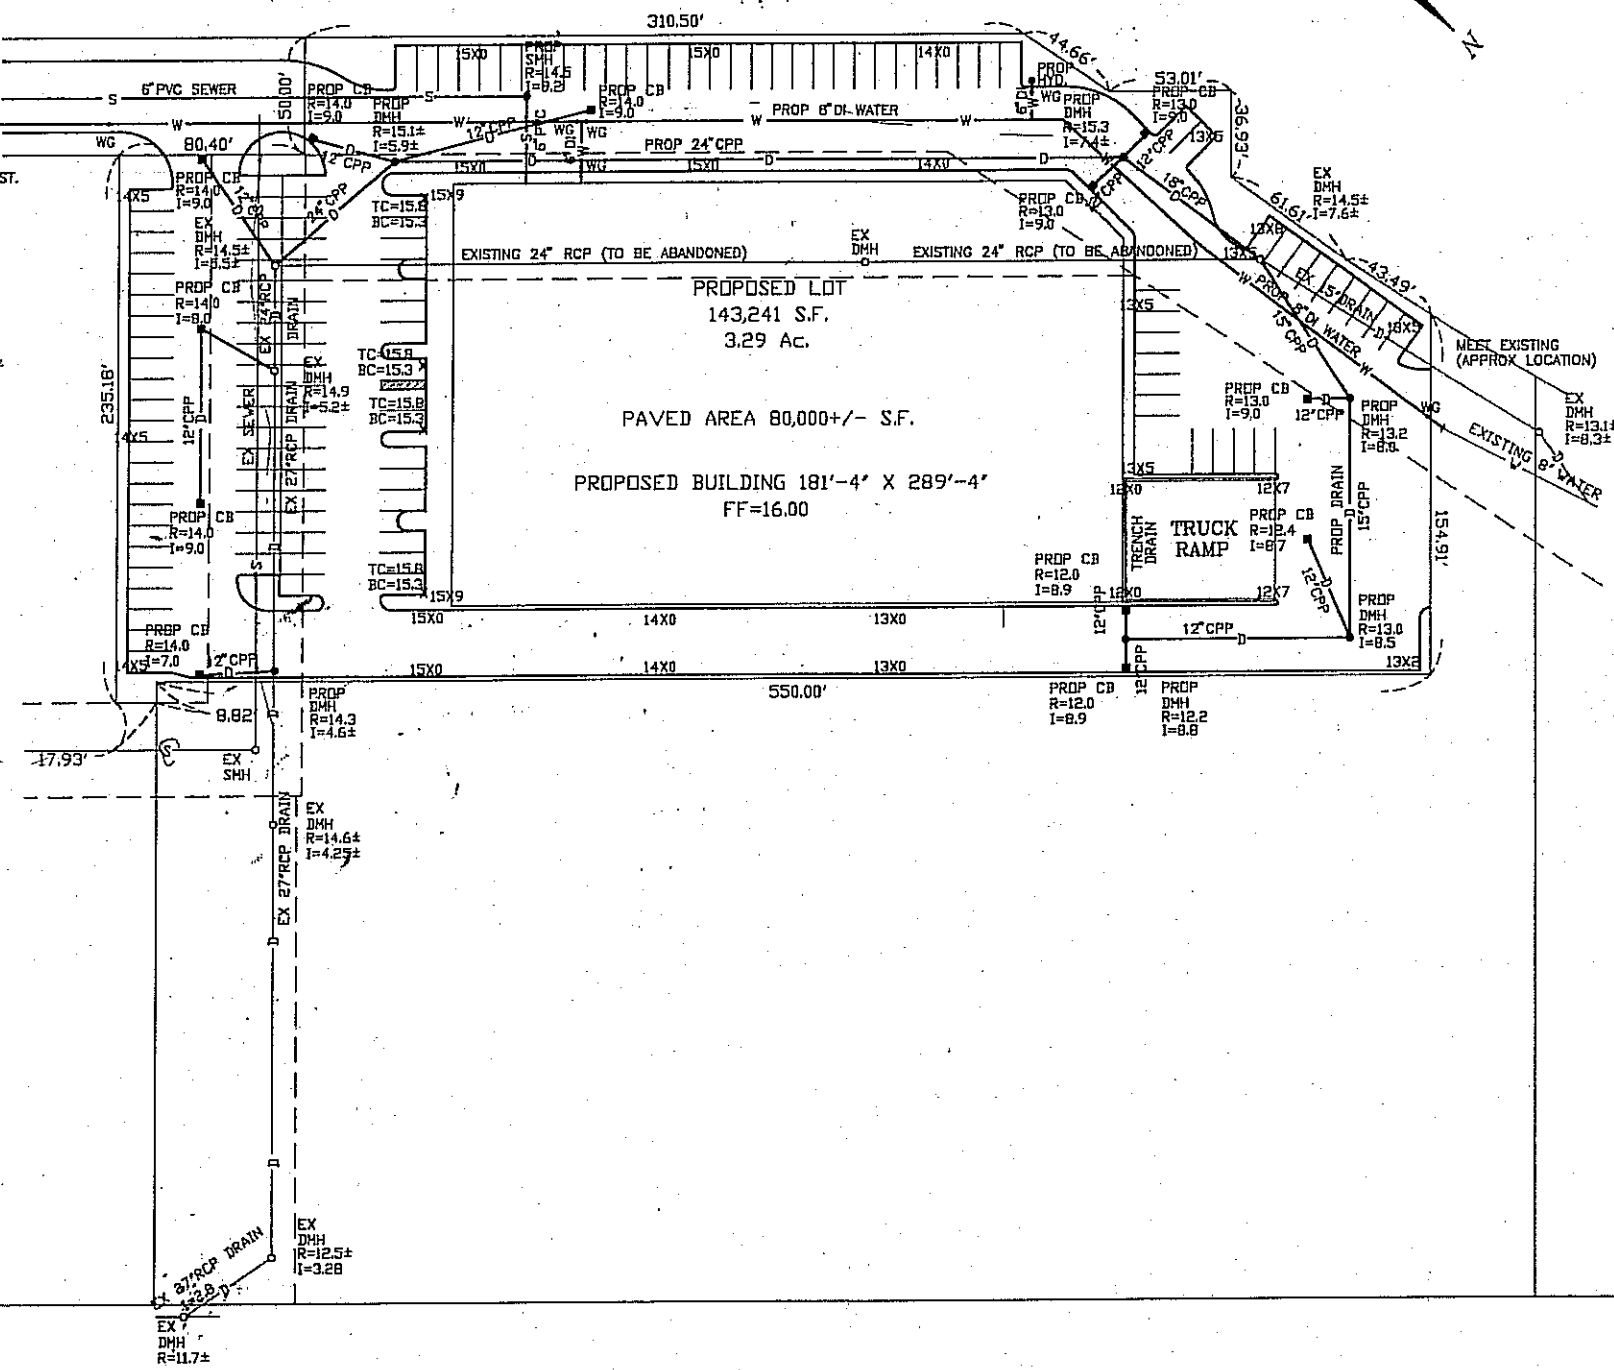


SECOND STREET


NOTES:

- 1) THIS PLAN HAS BEEN COMPILED FROM VARIOUS SOURCES AND IS FOR ESTIMATING PURPOSES ONLY IT SHOULD NOT BE USED FOR ANY CONSTRUCTION.

PRELIMINARY SITE PLAN
FOR
CASSANO DEVELOPMENT
IN
CHELSEA, MA.

PREPARED BY: P.J.F. AND ASSOCIATES
11 GLEASON STREET
MEDFORD, MA. 02155
(617) 395-7662

 

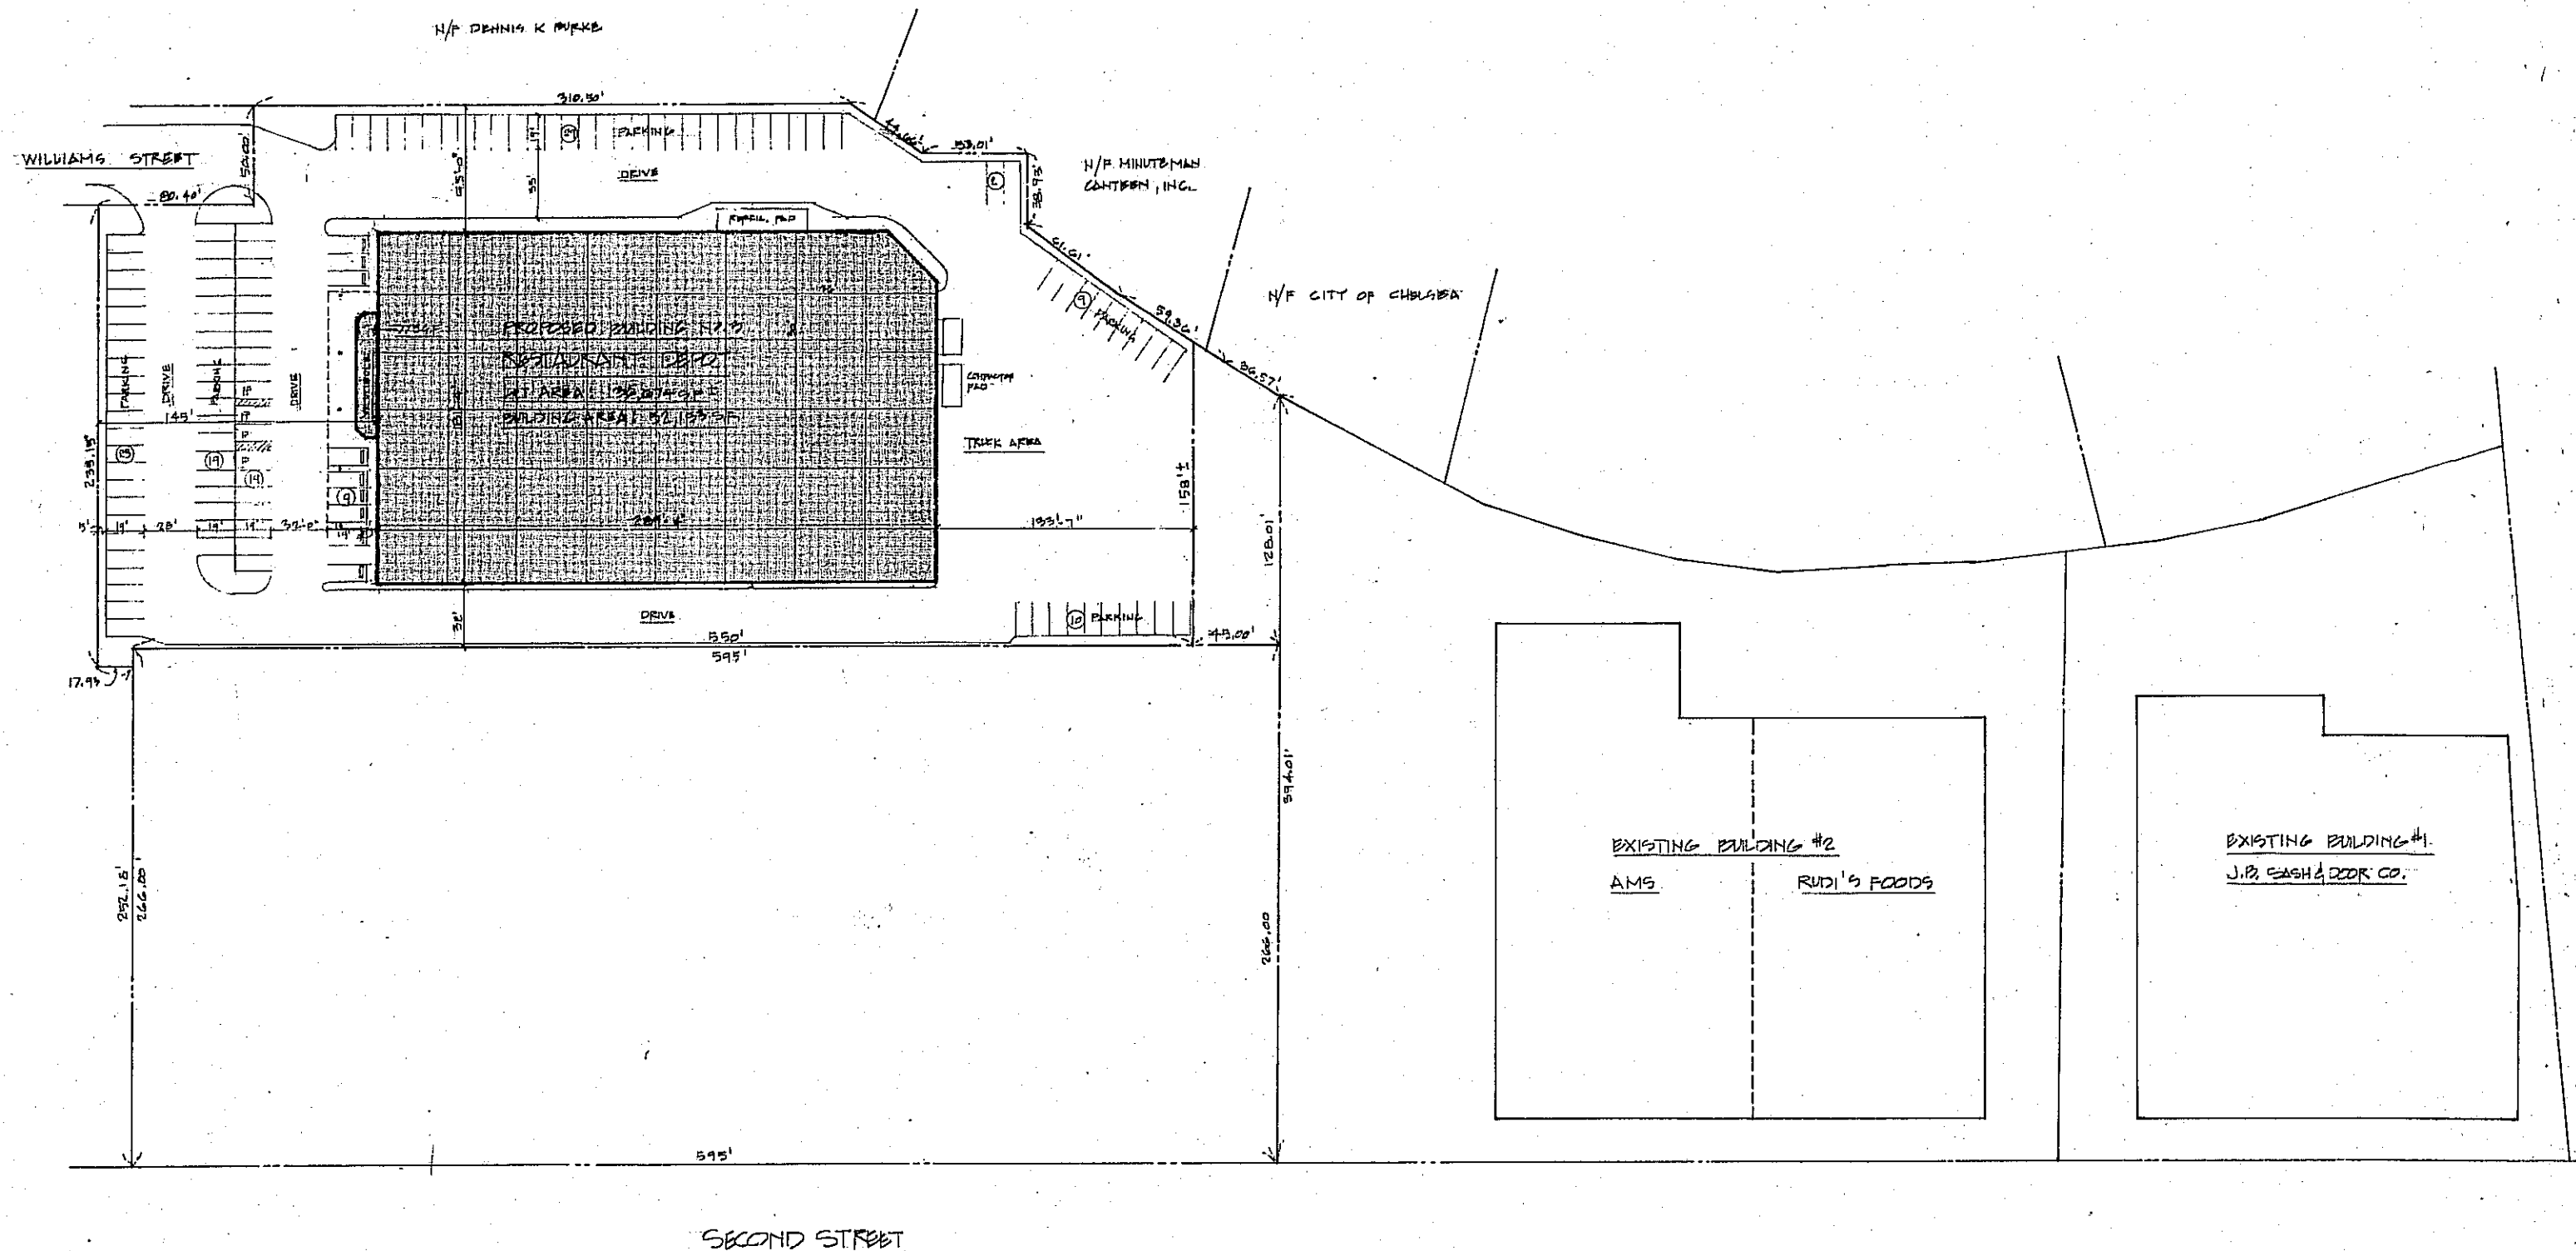

SITE PLAN

SCALE: 1" = 40'



PARKING: 120 SPACES INDICATED

REVISIONS:		DATE	PROJECT:	PETER F. DIMEO ASSOCIATES, INC.	DATE:
NO.	DESCRIPTION		PROPOSED RESTAURANT DEPOT		
					7/11/96

