


PIER FISH CO.
 10 NEW MARKET SQ.
 BOSTON, MA.
 EXISTING PLAN





ACTION	DATE	BY	DESCRIPTION



D.E.C., INC.
 DESIGN ENGINEERING
 CONSULTANTS, INC.
 770 WASHINGTON STREET
 WASHINGTON, MA 02159
 TEL: 781-828-4200
 FAX: 781-828-5022

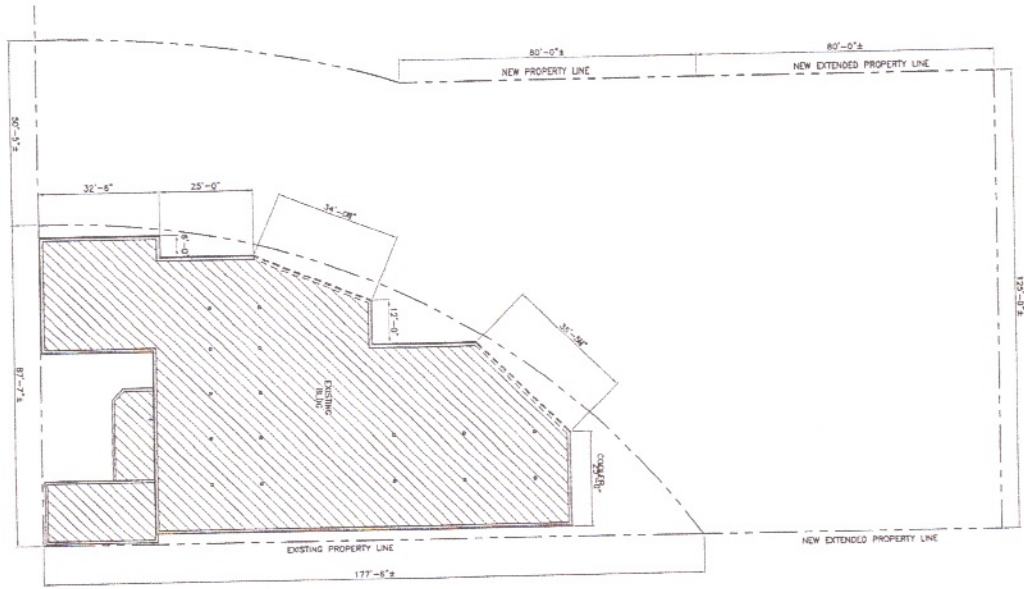CMC Associates
 ARCHITECTURE, ENGINEERING
 & CONSTRUCTION
 P.O. BOX 178
 FORD INDUSTRY
 129 WASHINGTON STREET
 ORONO BLDG.
 WASHINGTON, MA 02159
 TEL: 781-828-4927
 FAX: 781-828-4927

SCALE: 1/8" = 1'-0"
 DRAWN BY: [blank]
 CHECKED BY: [blank]
 DRAWING NO. 1-EX
 20019

  

-  = EXISTING BUILDING
-  = EXPANDED BUILDING
-  = EXISTING BUILDING
-  = EXPANDED BUILDING

20019 DRAWING NO. PSI-1	SCALE: 1/8" = 1'-0" DATE: _____ DRAWN BY: _____	 <p>CMC Associates ARCHITECTURE ENGINEERING & CONSTRUCTION IN DE FOOD INDUSTRY 720 MANHATTAN STREET OXFORD BUILDING OXFORD, MA 02318 TEL: 513-475-7899 FAX: 513-475-4007</p>	 <p>DEC, INC. DESIGN ENGINEERING CONSULTANTS, INC. 720 MANHATTAN STREET OXFORD BUILDING OXFORD, MA 02318 FAX: 513-475-4022</p>	<p>PIER FISH CO. 10 NEW MARKET SQ. BOSTON, MA.</p> <p>PROPOSED SITE PLAN</p>	<table border="1" style="width: 100%; border-collapse: collapse;"> <thead> <tr> <th style="width: 20%;">ACTION</th> <th style="width: 20%;">DATE</th> <th style="width: 20%;">BY</th> <th style="width: 40%;">DESCRIPTION</th> </tr> </thead> <tbody> <tr><td> </td><td> </td><td> </td><td> </td></tr> <tr><td> </td><td> </td><td> </td><td> </td></tr> <tr><td> </td><td> </td><td> </td><td> </td></tr> <tr><td> </td><td> </td><td> </td><td> </td></tr> <tr><td> </td><td> </td><td> </td><td> </td></tr> </tbody> </table>	ACTION	DATE	BY	DESCRIPTION																				
ACTION	DATE	BY	DESCRIPTION																										



Boston Tax Parcel Viewer

