


EXHIBIT A:

PROPOSED FLOOR PLAN

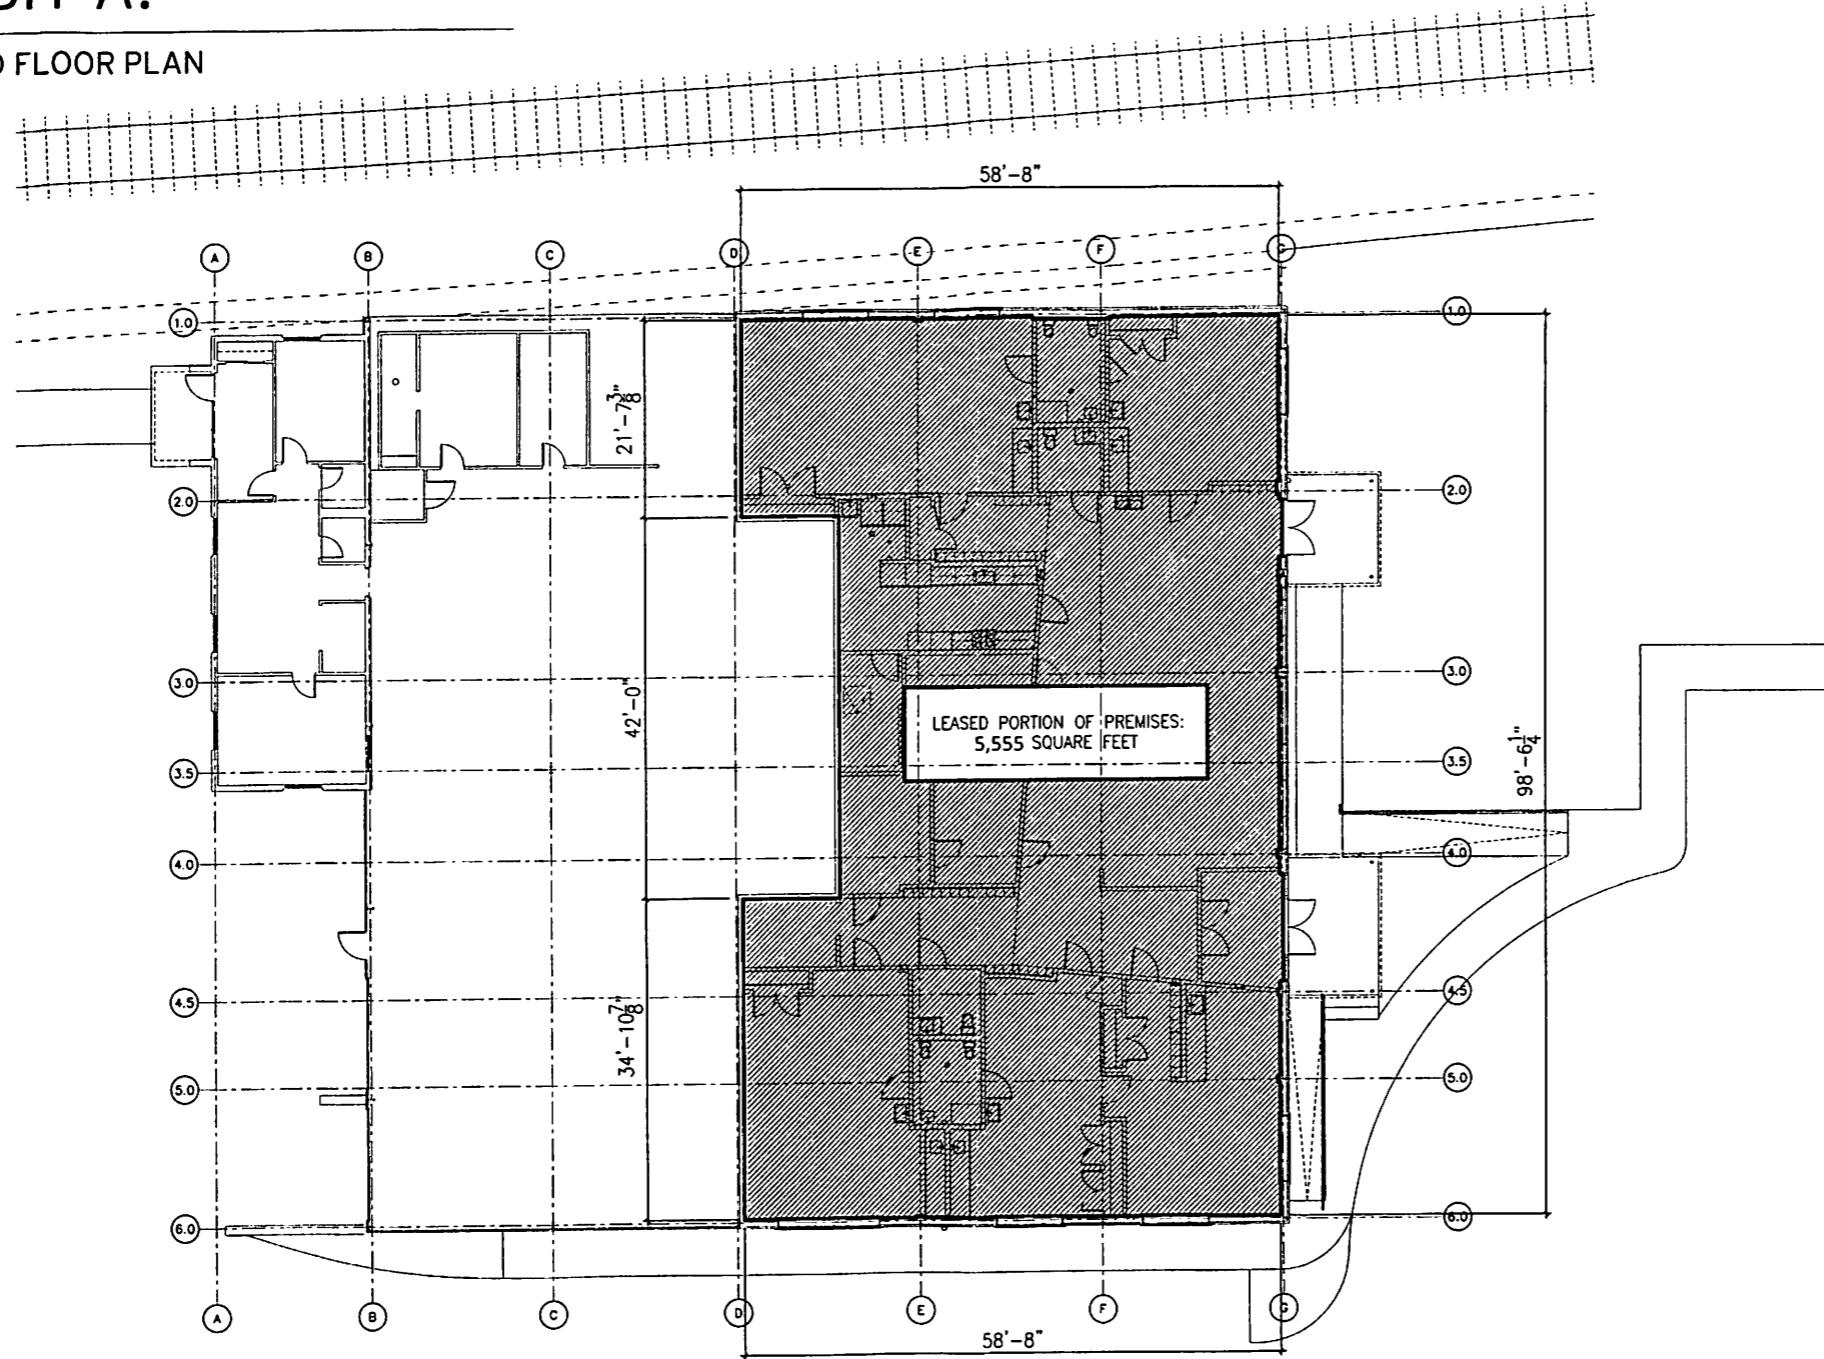

1 FLOOR PLAN

BROWN FENOLLOSA ARCHITECTS INC
197 Broadway Arlington MA 02474
781 641 9500 info@brownfenollosa.com

BIGELOW CO-OP DAYCARE
44 PARK ST.,
SOMERVILLE MA 02143

DATE: 2/13/2012
SCALE: AS NOTED