

1. The architect shall be responsible for the design and construction of the building. The architect shall coordinate with the engineer and the contractor. The architect shall provide the contractor with the necessary information to construct the building. The architect shall be responsible for the design and construction of the building. The architect shall coordinate with the engineer and the contractor. The architect shall provide the contractor with the necessary information to construct the building.




CRO FERRE  
 CONSULTING  
 ENGINEER  
 180 BETHAM  
 STREET  
 NEWTON

APPROVED  
 DE/512


POST ON  
 SITE

FLOOR PLAN

A-1

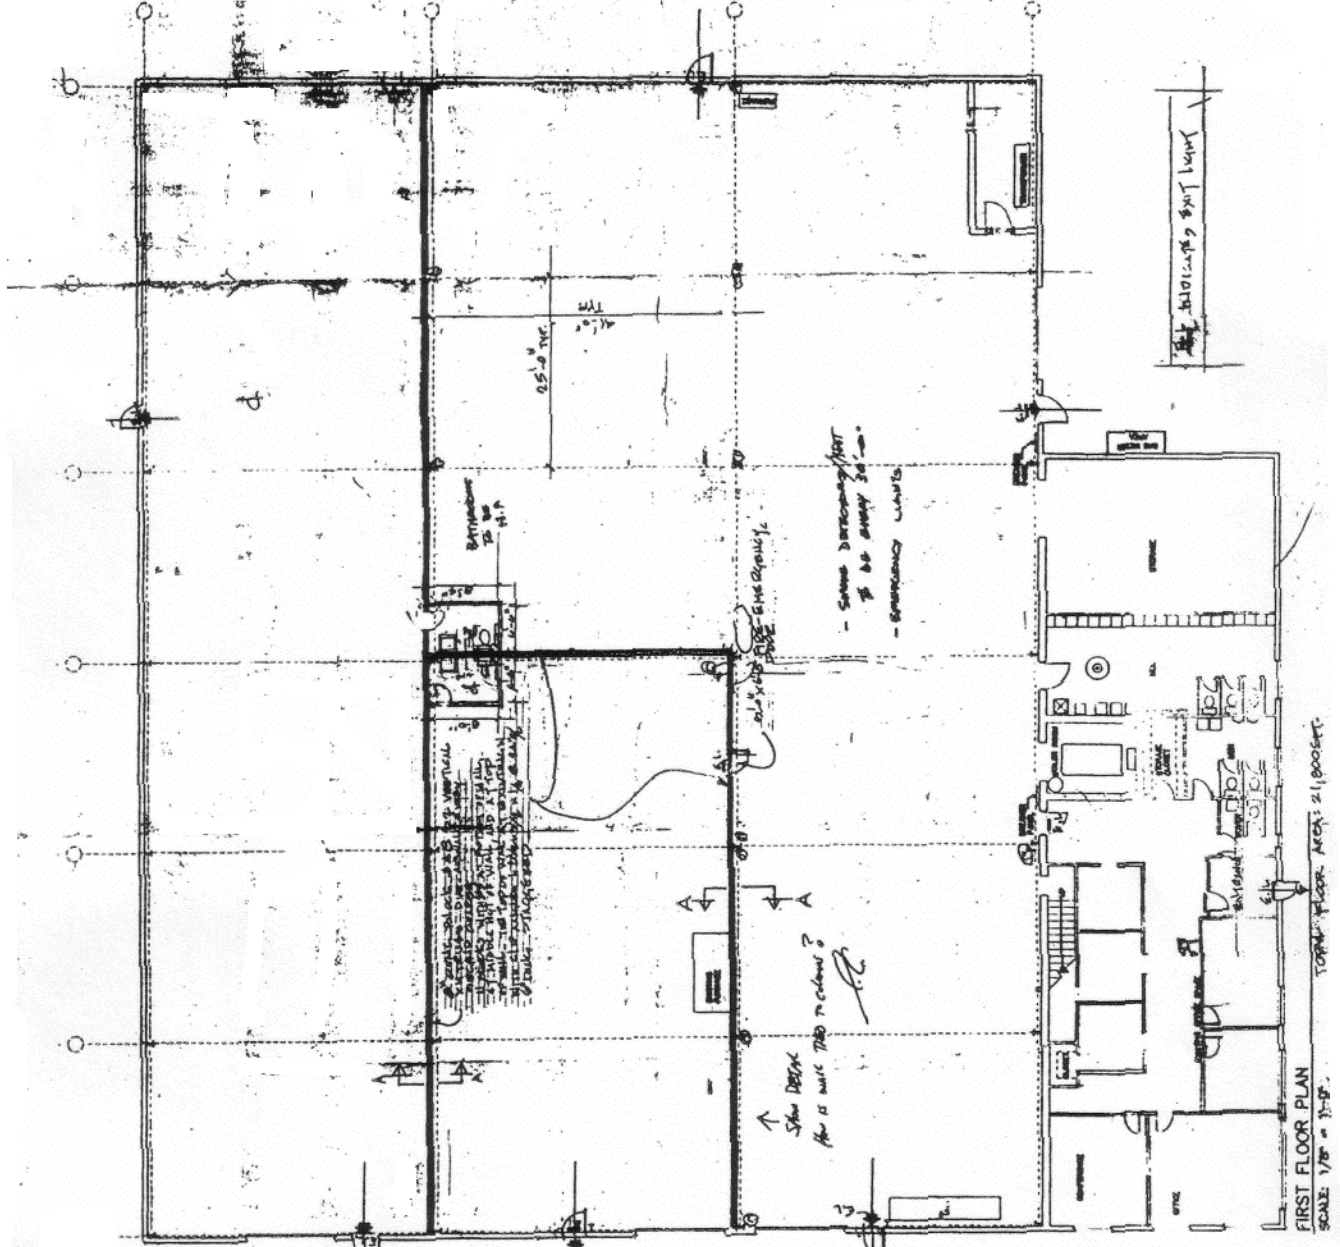

FIRST FLOOR PLAN  
 SCALE 1/8" = 1'-0"  
 TOTAL FLOOR AREA: 21,800 SQ FT

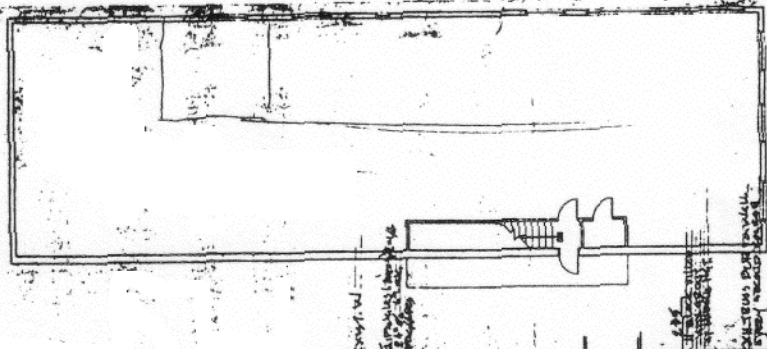


MEZZANINE FLOOR PLAN  
 SCALE 1/8" = 1'-0"  
 TOTAL FLOOR AREA: 9200

SECTION: WALL  
 SHOW STAIRS BUT LEAVE  
 MEZZANINE FLOOR PLAN  
 SCALE 1/8" = 1'-0"  
 TOTAL FLOOR AREA: 9200

N A-A

WALL SECTION

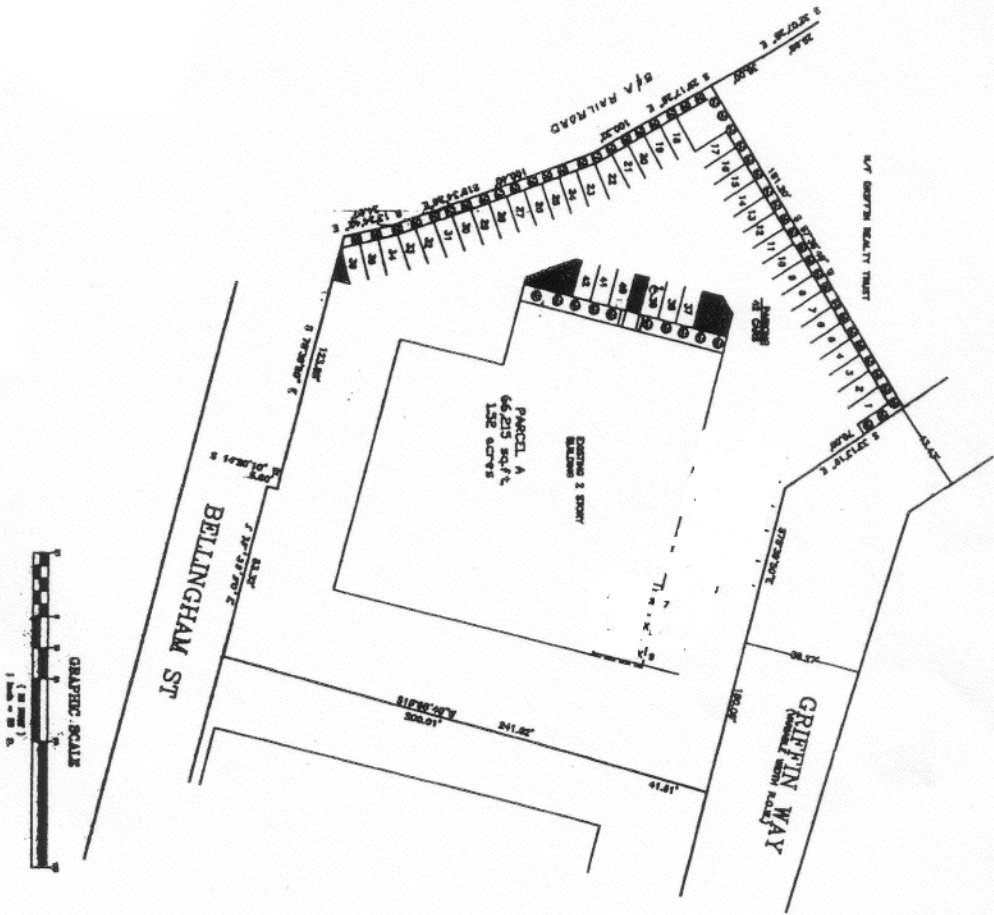

**SITE PLAN**  
**GREEN WAY**  
**CHELSEA, MA**  
**V & G IRONWORKS**  
**FOR**  
**CEC LAND SURVEYOR**  
**7 WINTER STREET SUITE 6 REAR, MA 018**  
**SHEET NO. 1 OF 1**  
**DATE 6/23/1**  
**PROJ. NO. 1**