




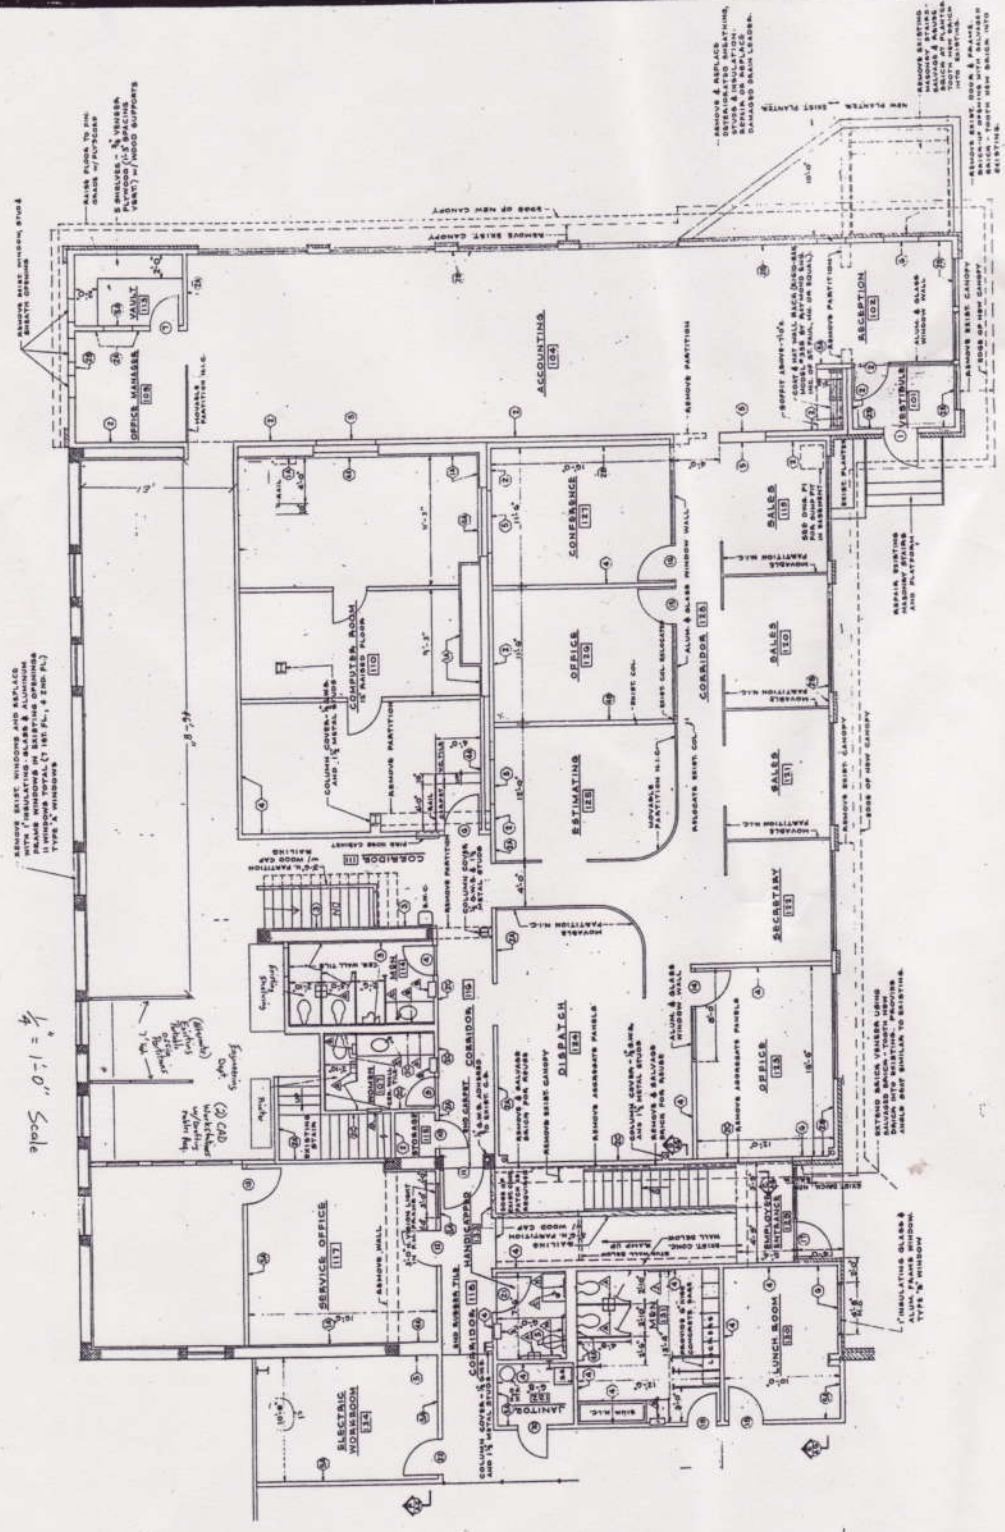

1ST FLOOR PLAN  
 OFFICE AREA

1/4" = 1'-0" Scale



FIRST FLOOR  
 4-1-68

