


Date	Revisions
4/13/06	ISSUED FOR PERMIT



**ENLARGED FLOOR PLAN & COMMISSARY**  
**NOBLE VENTURES**  
**STONEFORGE COMMISSARY**  
 255 WALNUT STREET  
 WEST BRIDGEWATER, MASSACHUSETTS

Scale: 1/4"=1'-0"  
 Date: 4/13/06  
 Drawn By: TAB  
 Checked By: MAP  
 Job Number: 206079

Drawing:  
**A3.1**

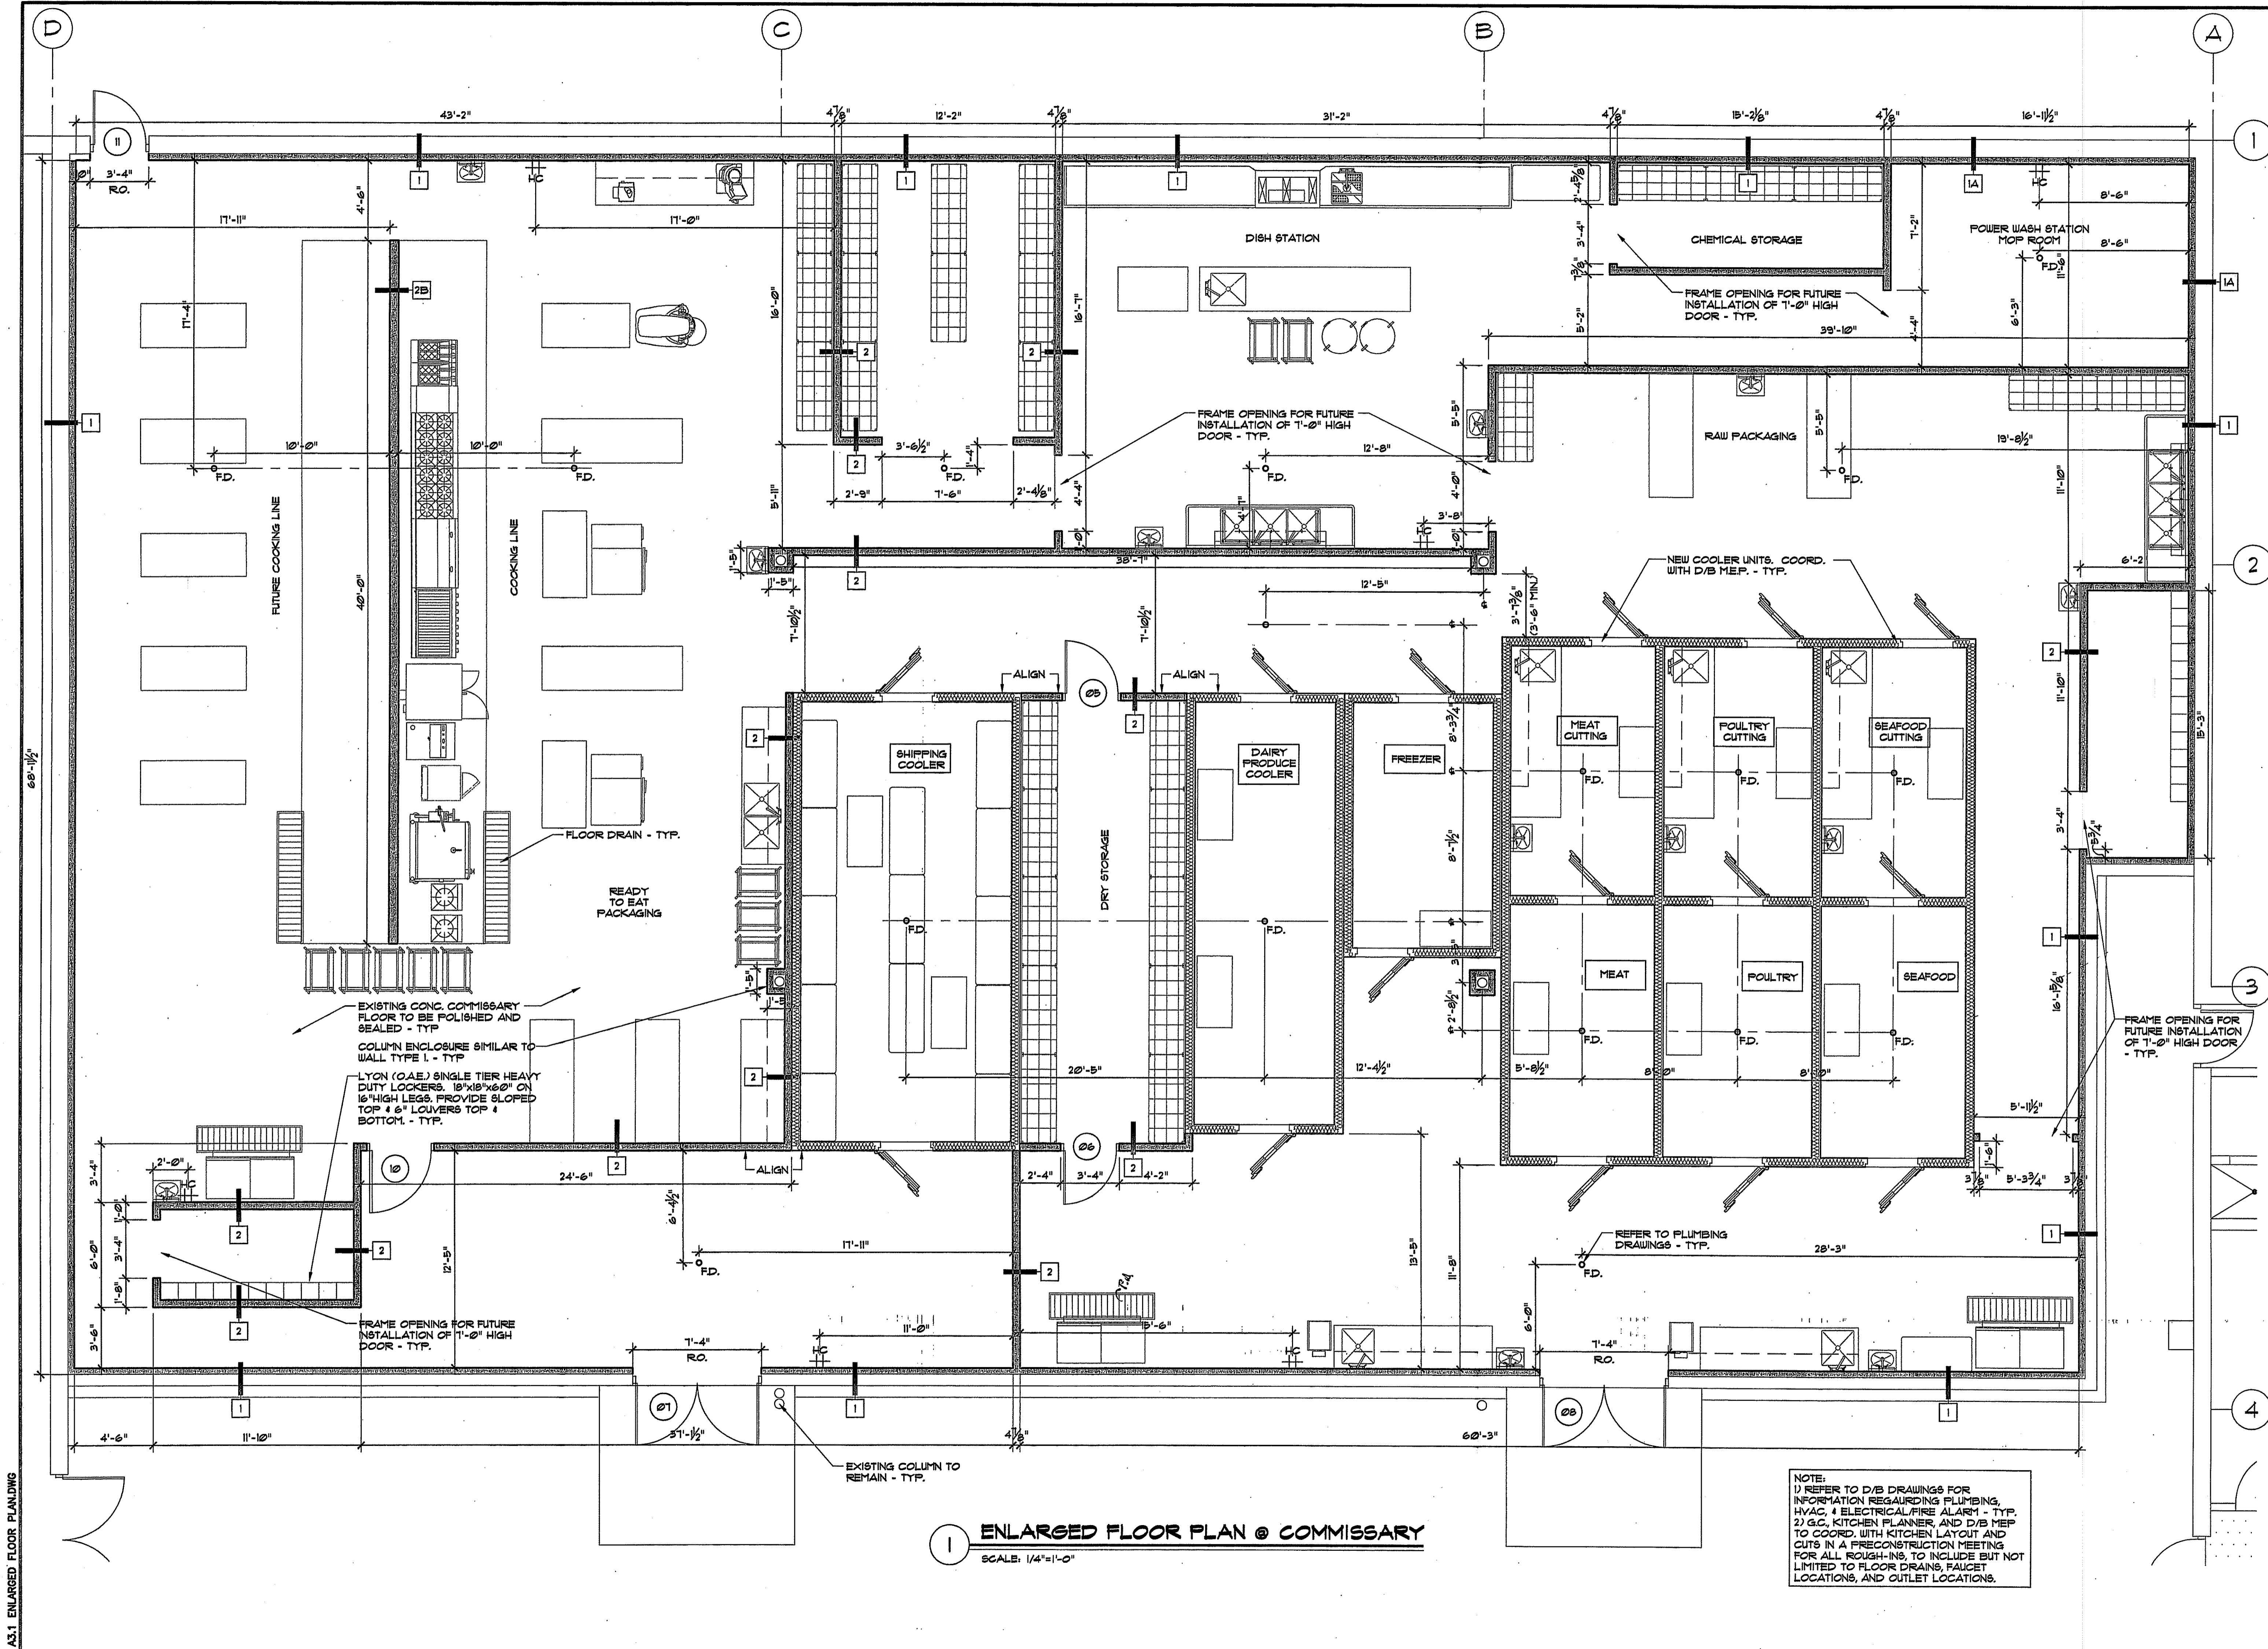

**1 ENLARGED FLOOR PLAN @ COMMISSARY**  
 SCALE: 1/4"=1'-0"

NOTE:  
 1) REFER TO D/B DRAWINGS FOR INFORMATION REGARDING PLUMBING, HVAC, 4 ELECTRICAL FIRE ALARM - TYP, 2) S.C. KITCHEN PLANER, AND D/B MEP TO COORD. WITH KITCHEN LAYOUT AND CUTS IN A PRECONSTRUCTION MEETING FOR ALL ROUGH-INS, TO INCLUDE BUT NOT LIMITED TO FLOOR DRAINS, FAUCET LOCATIONS, AND OUTLET LOCATIONS.

A3.1 ENLARGED FLOOR PLANNING