


**KATSIROUBAS BROTHERS**  
 40 NEWMARKET SQ.  
 BOSTON, MA.  
**FIRST FLOOR PLAN**

**D.E.C., INC.**  
 DESIGN ENGINEERING  
 CONSULTANTS, INC.  
 720 WASHINGTON STREET  
 OXFORD BUILDING  
 HANOVER, MA. 02339  
 TEL 781-826-4550  
 FAX 781-826-0825


**CMC Associates**  
 ARCHITECTURE, ENGINEERING  
 & CONSTRUCTION  
 FOR THE  
 FOOD INDUSTRY  
 720 WASHINGTON STREET  
 OXFORD BUILDING  
 HANOVER, MA. 02339  
 TEL 781-826-7899  
 FAX 781-826-4007

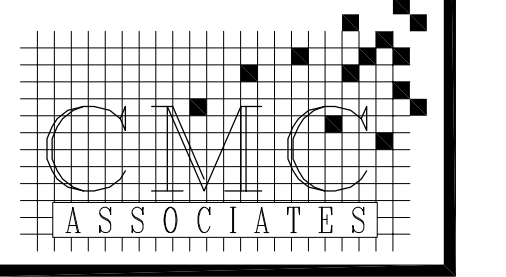

SCALE: 1/8" = 1'-0"  
 DATE: 04-10-03  
 DRN BY: CHK BY:

DRAWING NO.  
**A1.1**  
 REV. NO.  
 20071

ACTION	DATE	BY	DESCRIPTION
β	07-16-03	A5	RELOCATE DIRECTION
α	02-29-03	MP	PALLET LIFT, DUMPER DOORS, MOVE COLUMN

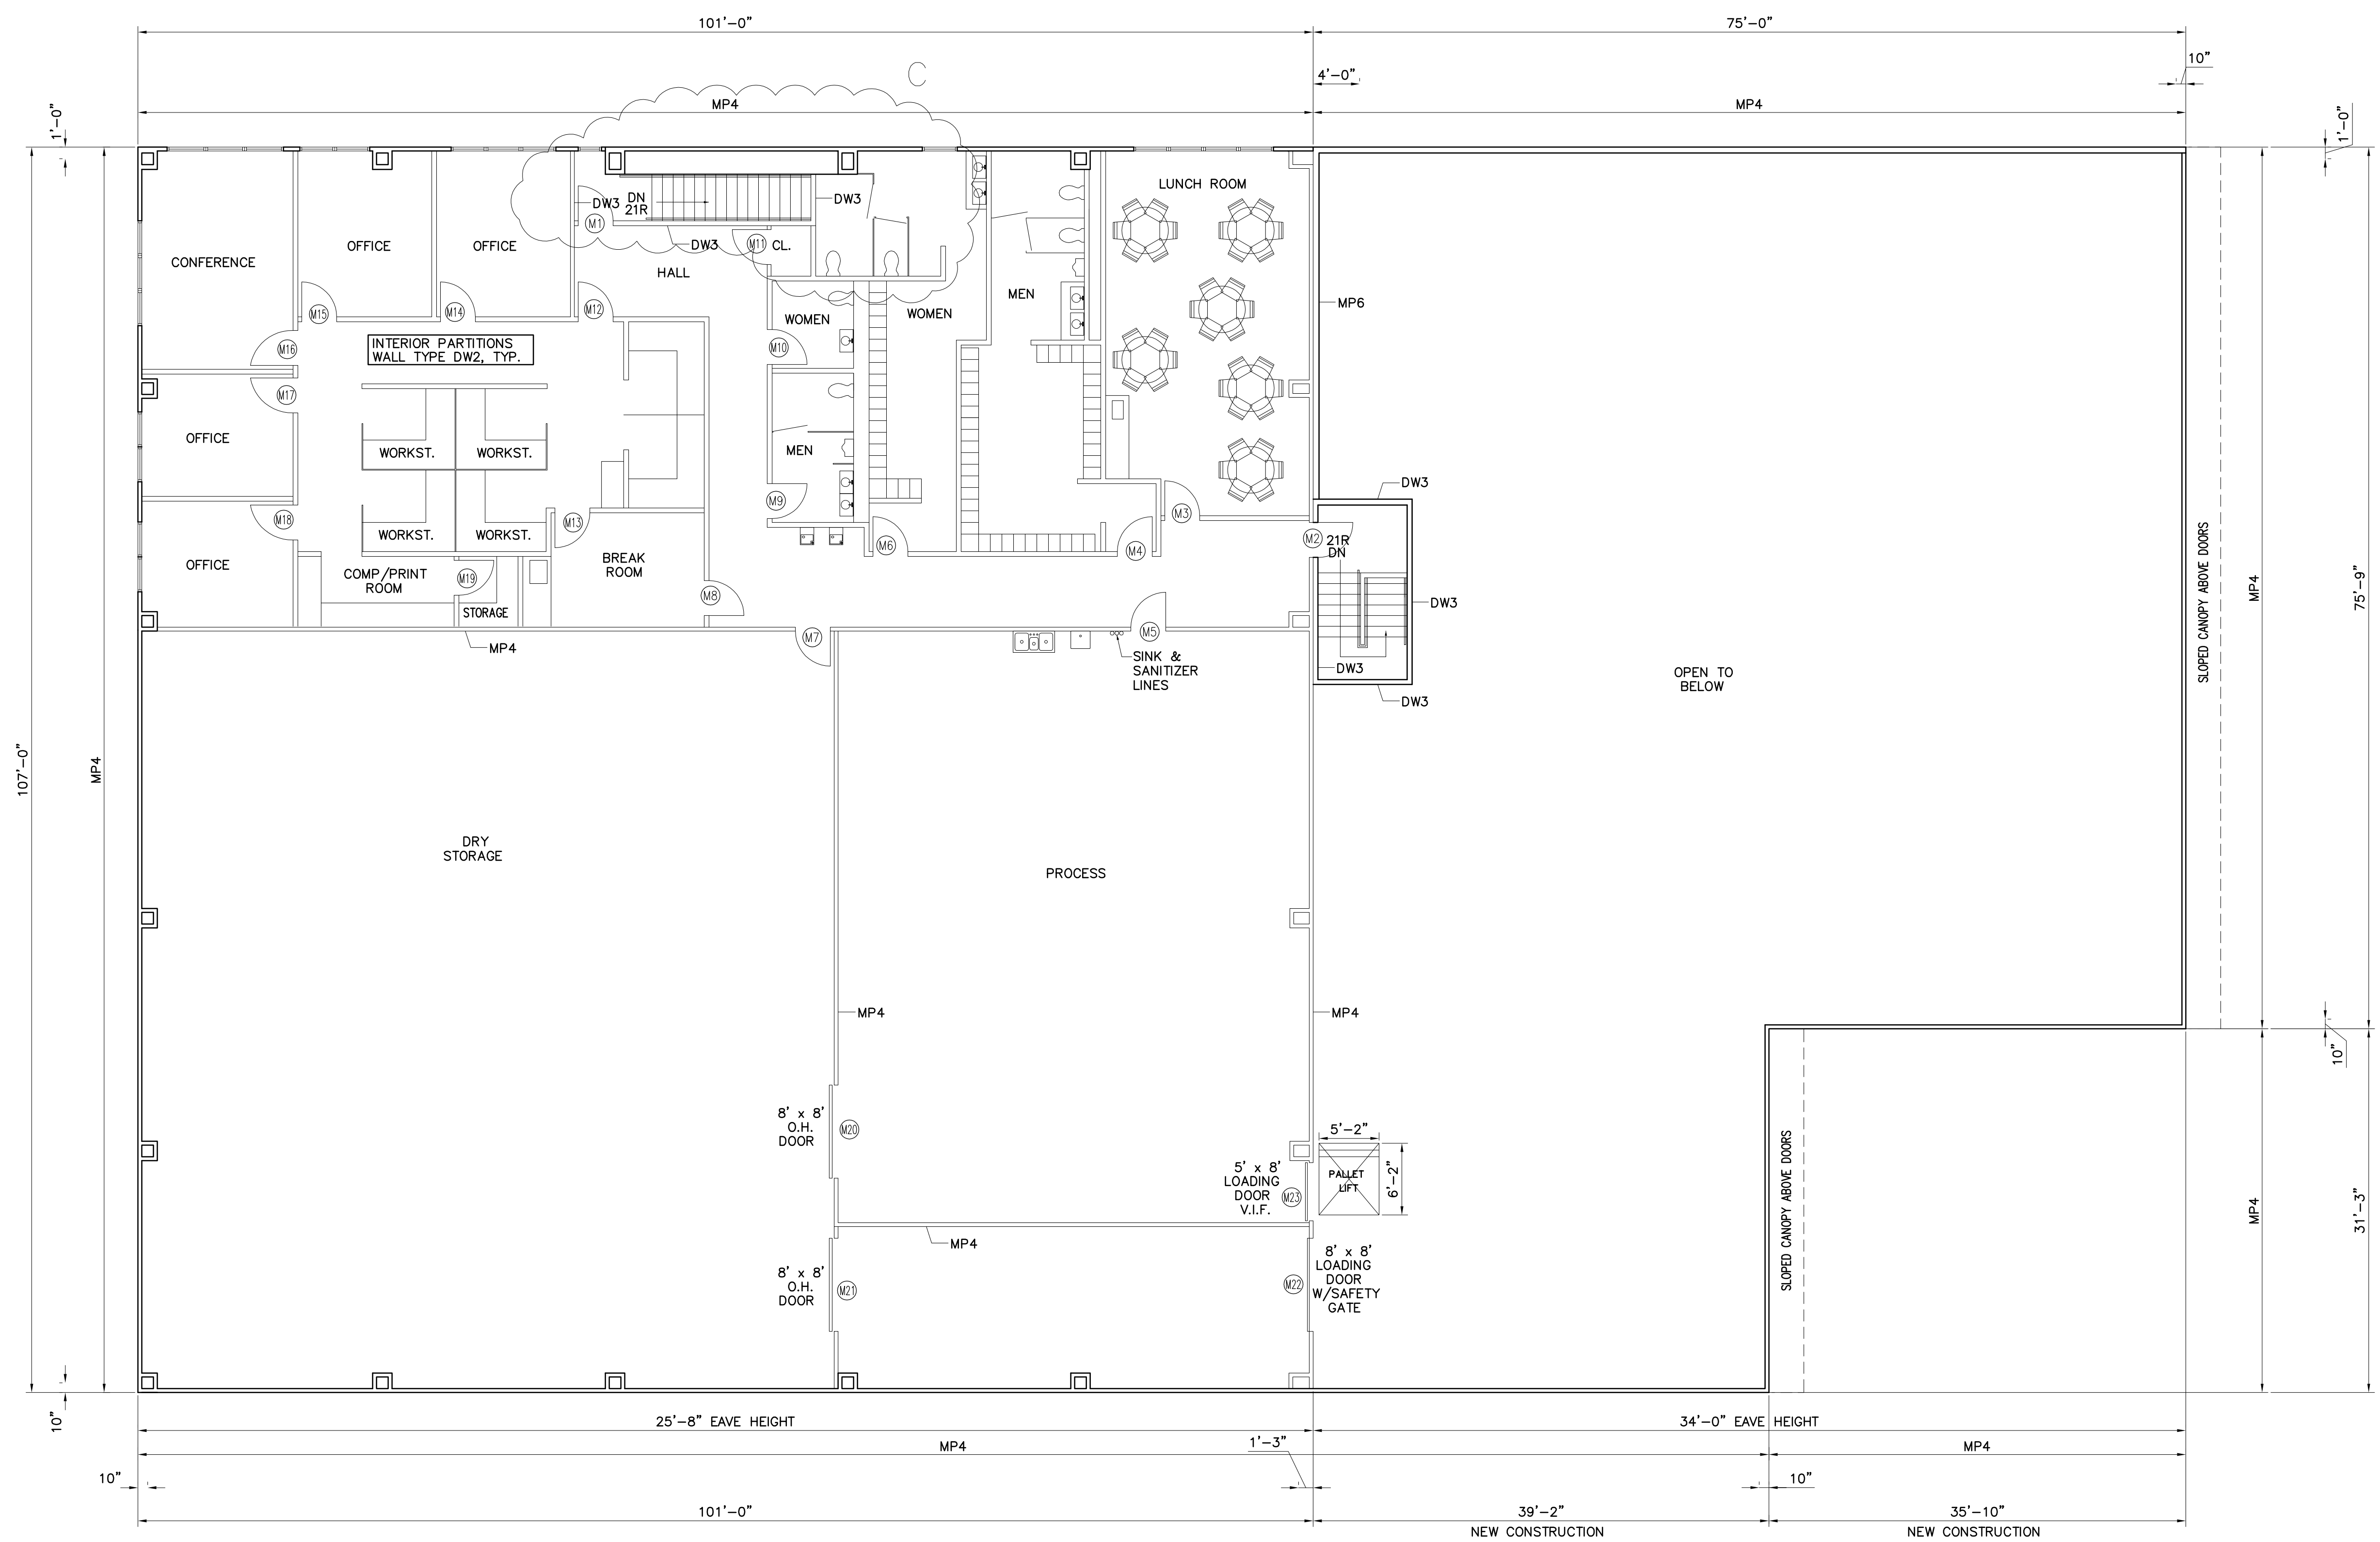

**KATSIROUBAS BROTHERS**  
 40 NEWMARKET SQ.  
 BOSTON, MA.  
**SECOND FLOOR PLAN**

**D.E.C., INC.**  
 DESIGN ENGINEERING  
 CONSULTANTS, INC.  
 720 WASHINGTON STREET  
 OXFORD BUILDING  
 HANOVER, MA. 02339  
 TEL 781-826-4550  
 FAX 781-826-0825

**CMC Associates**  
 ARCHITECTURE, ENGINEERING  
 & CONSTRUCTION  
 FOR THE  
 FOOD INDUSTRY  
 720 WASHINGTON STREET  
 OXFORD BUILDING  
 HANOVER, MA. 02339  
 TEL 781-826-7899  
 FAX 781-826-4007

SCALE: 1/8" = 1'-0"  
 DATE: 04-10-03  
 DRN BY: CHK BY:

DRAWING NO.  
**A1.2**  
 REV. NO.  
 20071

FURNISHINGS, SHELVING, COUNTERS, WORKSTATIONS  
 N.I.C. UNLESS OTHERWISE NOTED

ACTION	DATE	BY	DESCRIPTION
C	07-16-03	AG	50% S. GLEF
B	02-22-03	MD	RE-INSTALL PALLET LIFT, MOVE COLUMN
A	03-07-03	MD	REMOVE PALLET LIFT