




FRONT ELEVATION 1/8" = 1'-0" 1

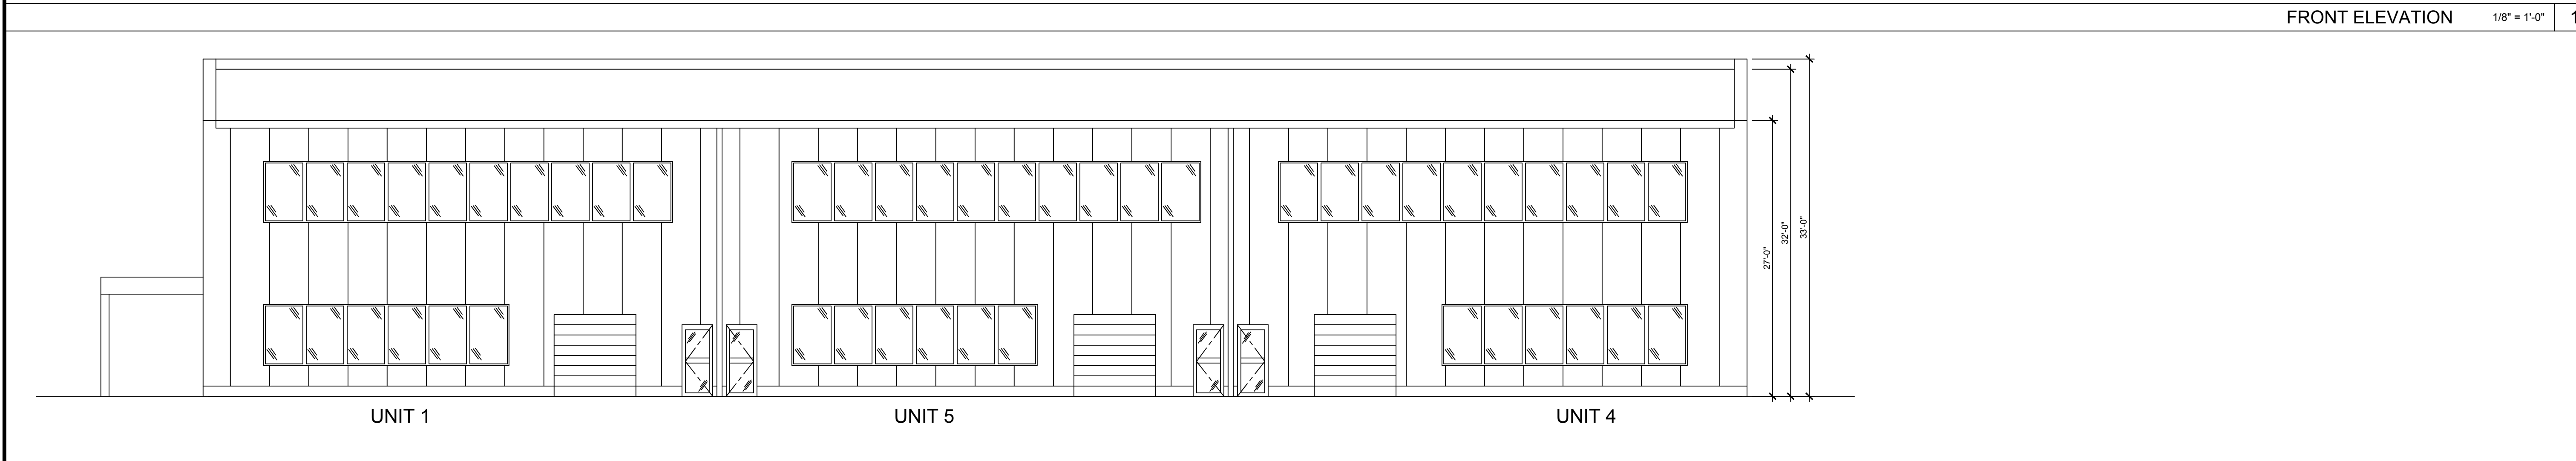


REAR ELEVATION 1/8" = 1'-0" 2

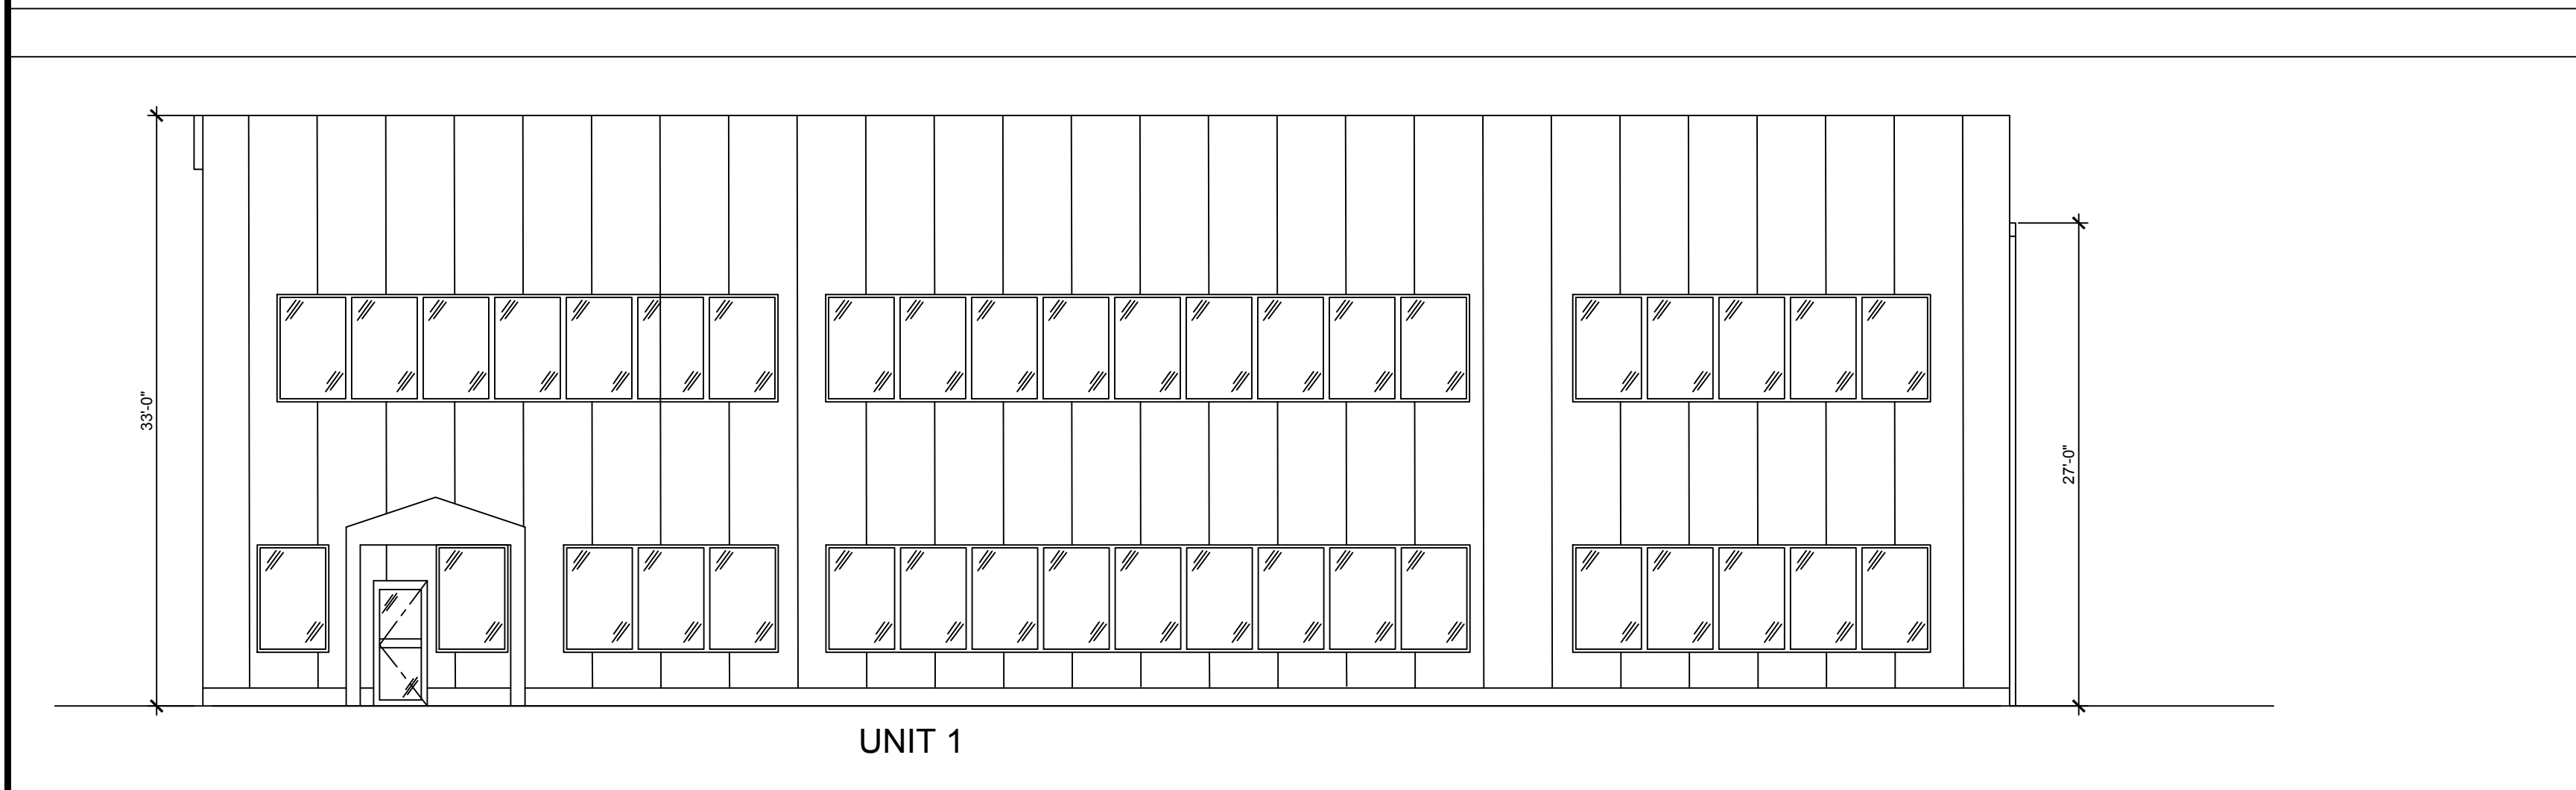

RIGHT ELEVATION 1/8" = 1'-0" 3

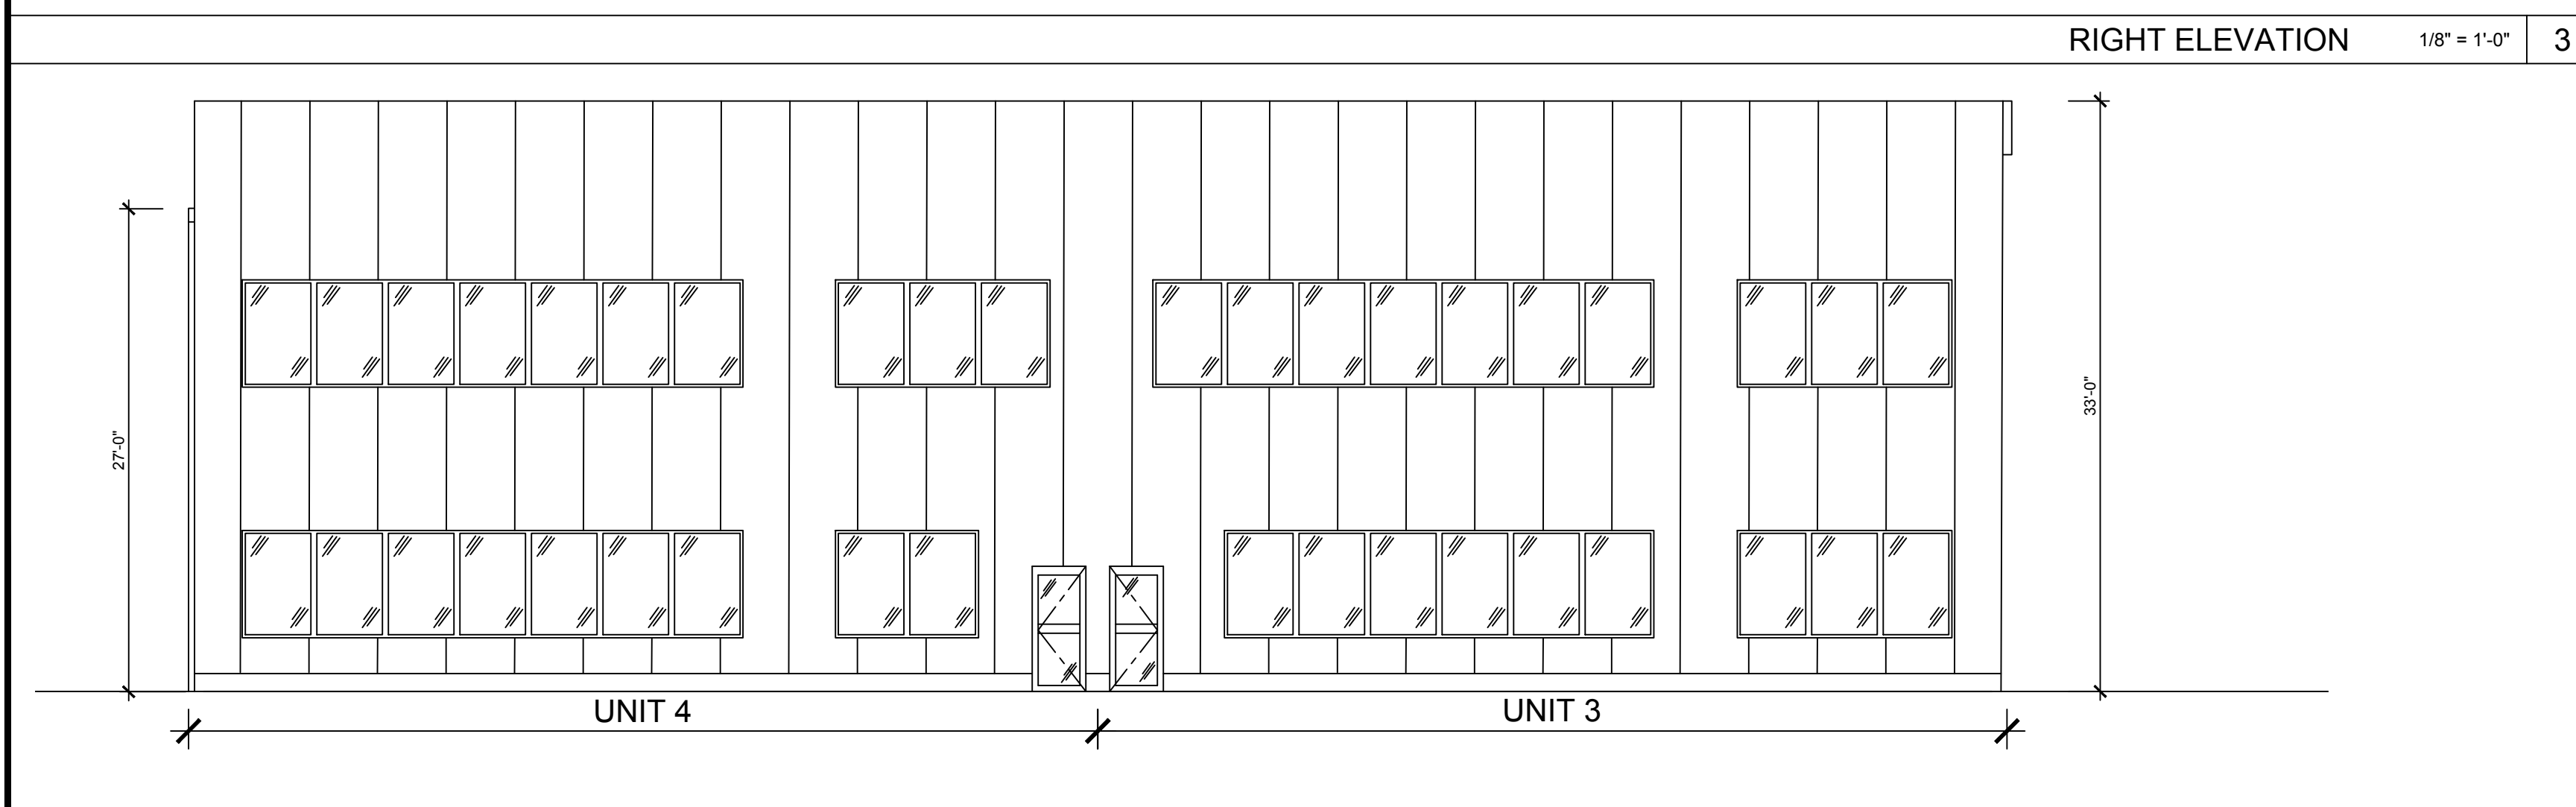

LEFT ELEVATION 1/8" = 1'-0" 4

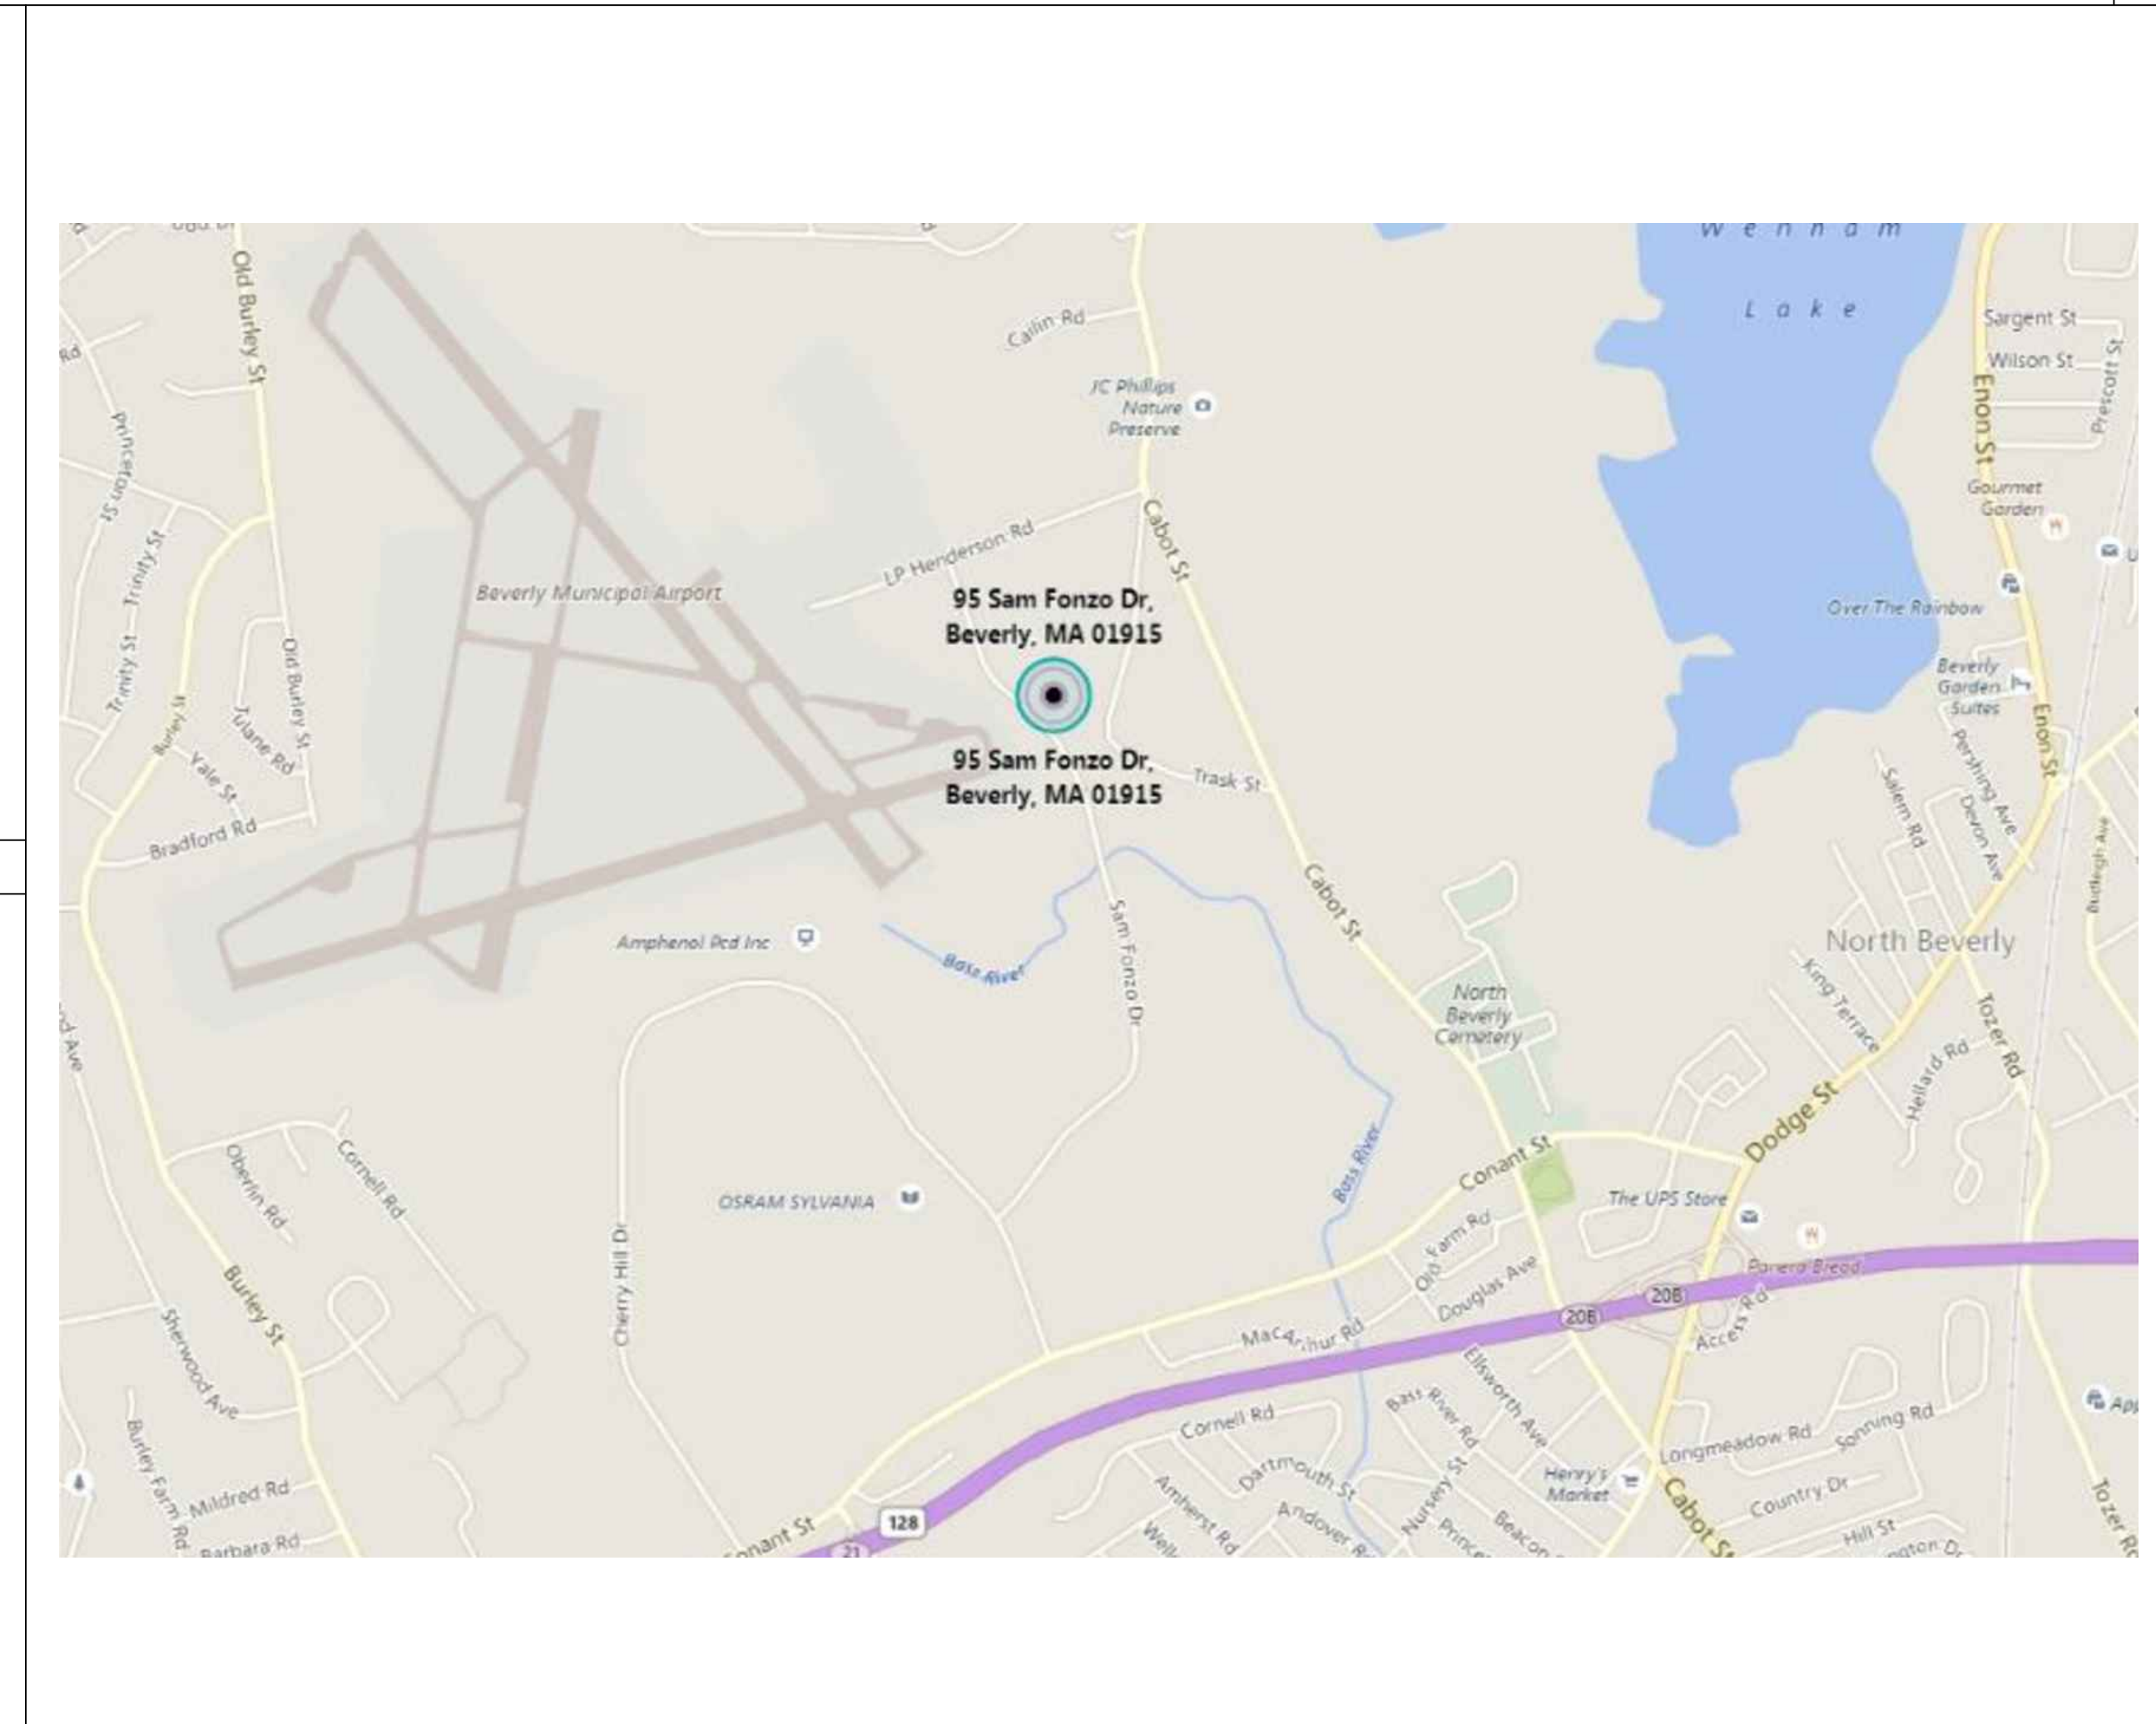

LOCUS PLAN N.T.S 5

©THE COASTAL GROUP

THE COASTAL GROUP
CONSTRUCTION & ENGINEERING

20 OAK STREET, BEVERLY FARMS, MA, 01915
P: 978.358.1200

DISCLAIMER
OWNERSHIP AND USE OF DOCUMENTS, DRAWINGS AND SPECIFICATIONS ARE INSTRUMENTS OF PROFESSIONAL SERVICE AND SHALL REMAIN THE PROPERTY OF THE COASTAL GROUP. THESE DOCUMENTS ARE NOT TO BE USED, IN WHOLE OR IN PART, FOR ANY OTHER PROJECTS OR PURPOSES OR BY ANY OTHER PARTIES THAN THOSE PROPERLY AUTHORIZED BY CONTRACT WITHOUT THE EXPRESS WRITTEN AUTHORIZATION OF THE THE COASTAL GROUP.

THE COASTAL GROUP BUSINESS CENTER
95 SAM FONZO DRIVE
BEVERLY, MA. 01915

REVISIONS:	DATE:
1. -	-
2. -	-
3. -	-
4. -	-
5. -	-

DRAWING TITLE:
BUILDING ELEVATIONS & SITE LOCATION

DRAWING DATE:
1/29/2018

PROJECT NUMBER: 01-001 PERMIT DWG DATE: 02/15/2018

DRAWN BY: SAH CHECKED BY: DJS

DRAWING NUMBER:
A300