


NO.	DATE	DESCRIPTION
1	4/25/06	ISSUED FOR PERMIT
2		Revisions



FLOOR PLAN & PARTITION TYPES
NOBLE VENTURES
STONEFORGE COMMISSARY
 295 WALNUT STREET
 WEST BRIDGEWATER, MASSACHUSETTS

Scale: 3/32" = 1'-0"
 Date: 4/13/06
 Drawn By: TAB
 Checked By: MAP
 Job Number: 206079

A1.1

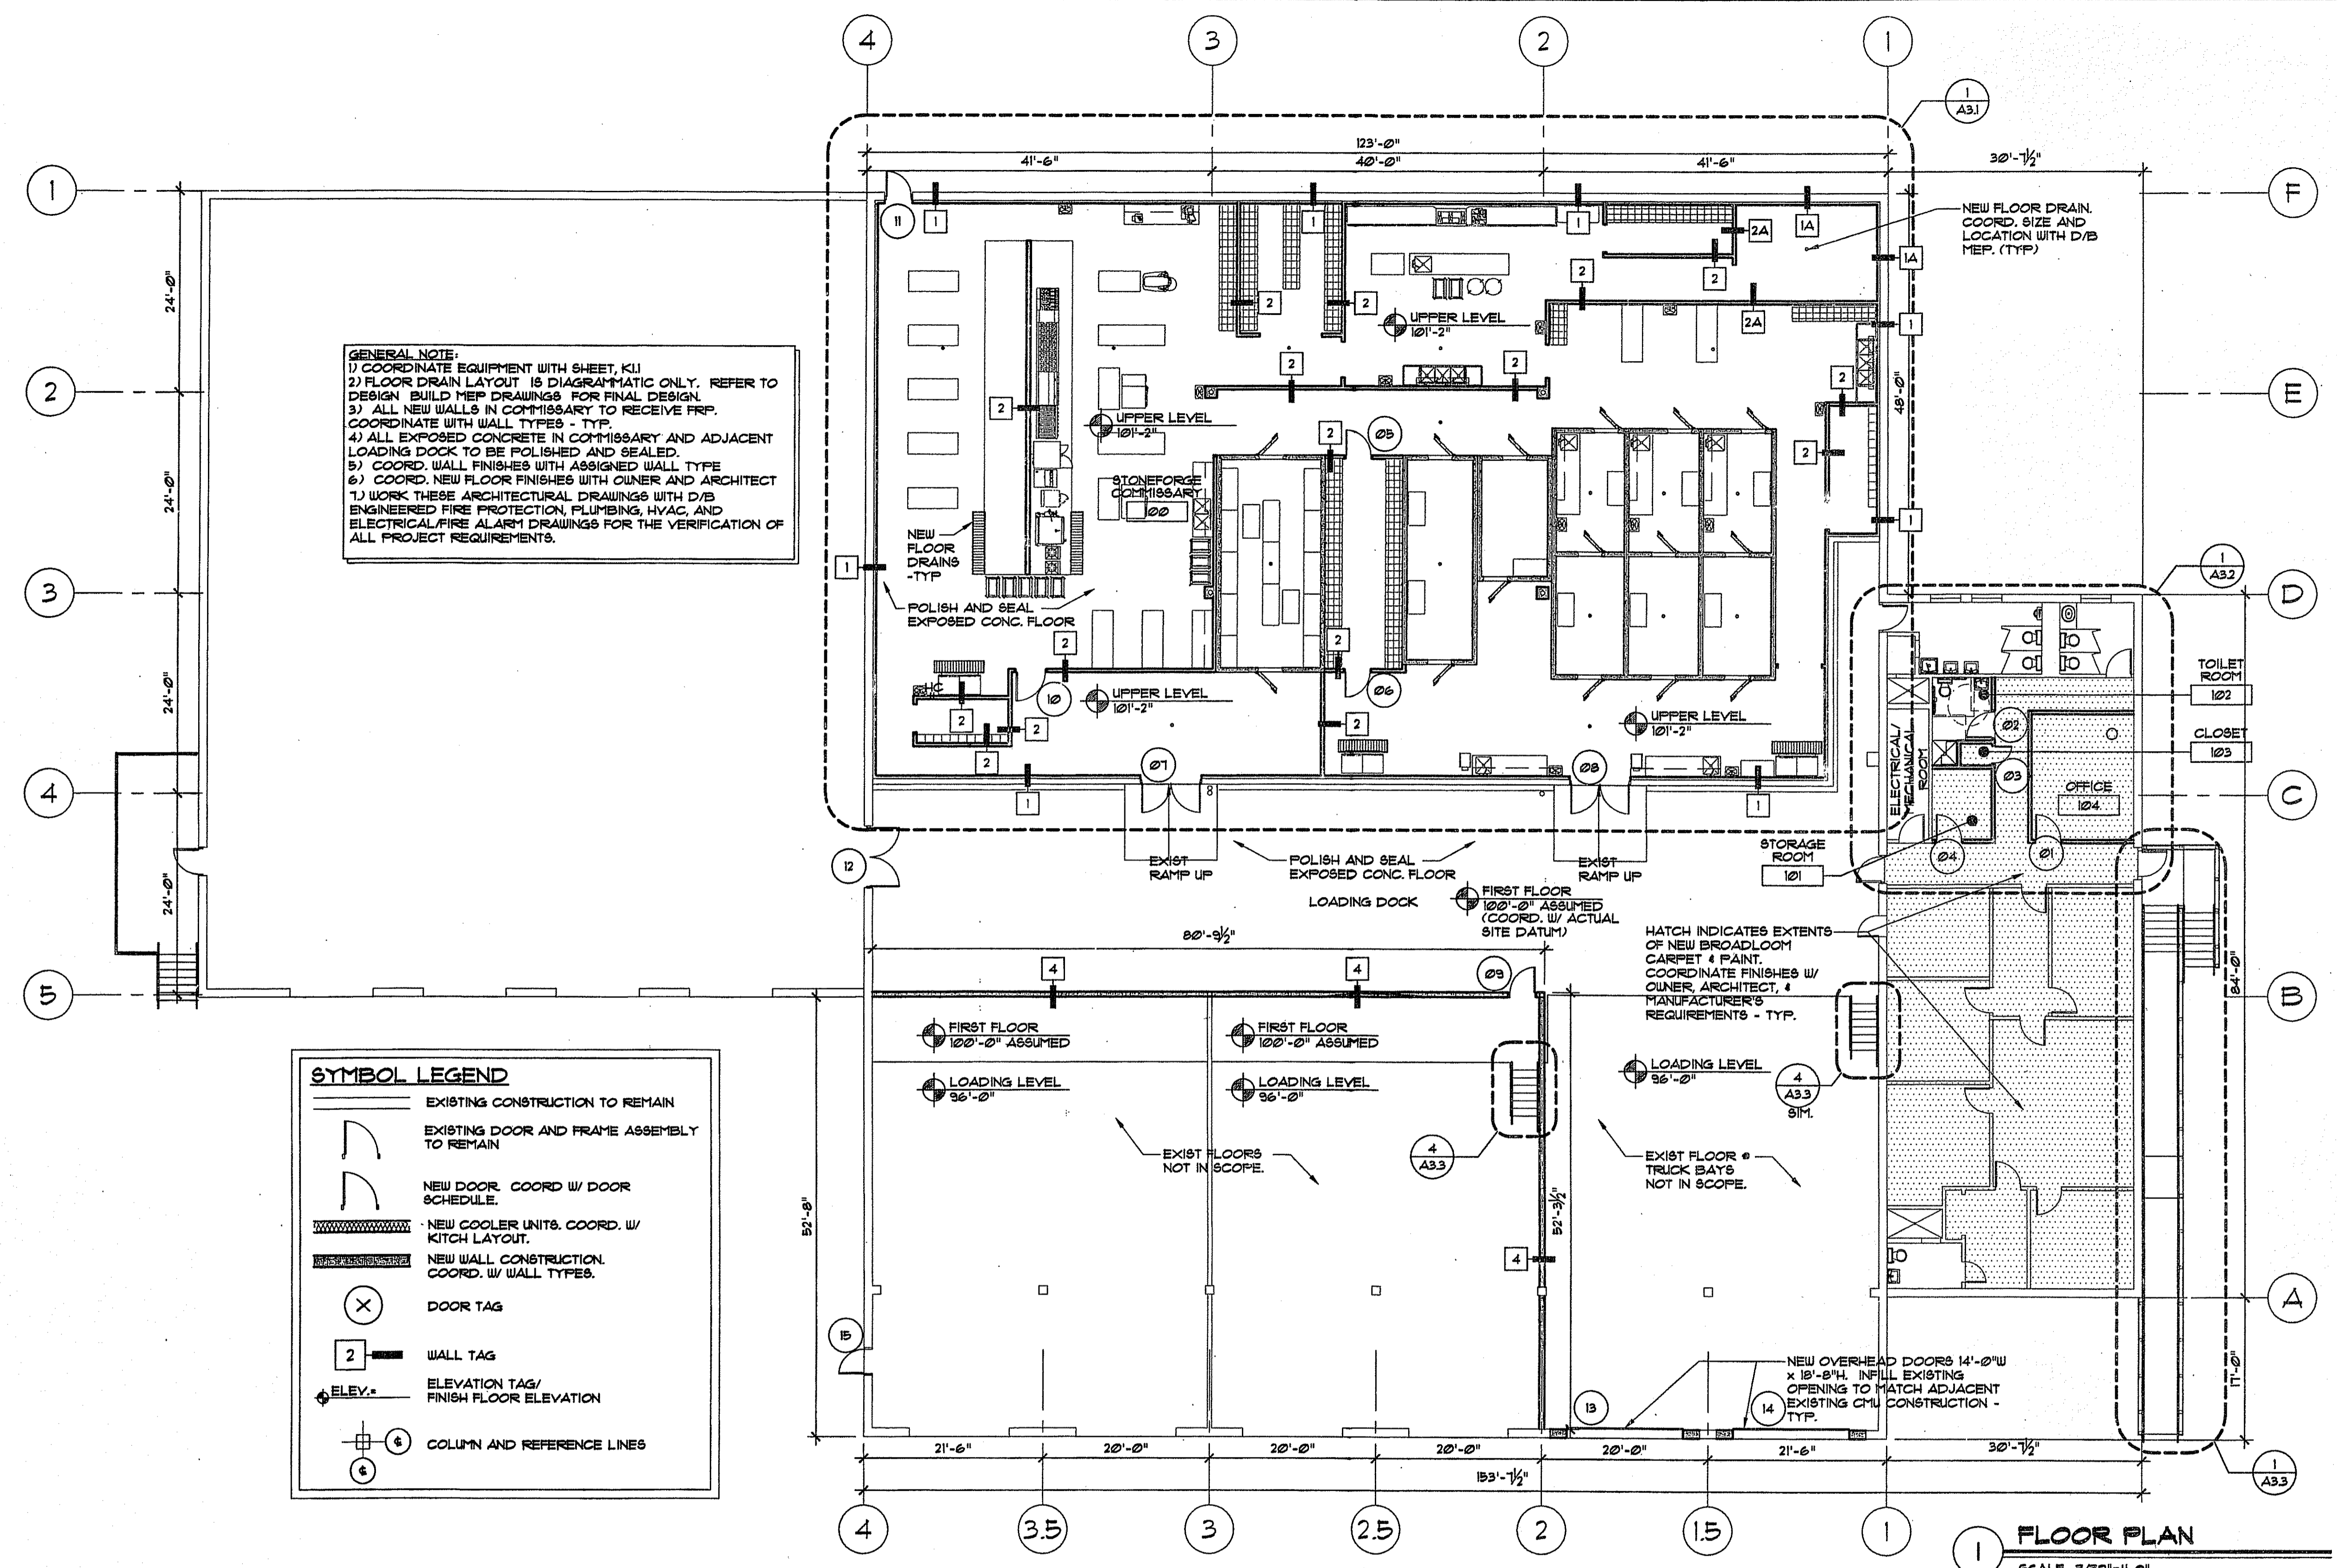


GENERAL NOTE:
 1) COORDINATE EQUIPMENT WITH SHEET, K11
 2) FLOOR DRAIN LAYOUT IS DIAGRAMMATIC ONLY. REFER TO DESIGN. BUILD MEP DRAWINGS FOR FINAL DESIGN.
 3) ALL NEW WALLS IN COMMISSARY TO RECEIVE FRP. COORDINATE WITH WALL TYPES - TYP.
 4) ALL EXPOSED CONCRETE IN COMMISSARY AND ADJACENT LOADING DOCK TO BE POLISHED AND SEALED.
 5) COORD. WALL FINISHES WITH ASSIGNED WALL TYPE
 6) COORD. NEW FLOOR FINISHES WITH OWNER AND ARCHITECT
 7) WORK THESE ARCHITECTURAL DRAWINGS WITH D/B ENGINEERED FIRE PROTECTION, PLUMBING, HVAC, AND ELECTRICAL/FIRE ALARM DRAWINGS FOR THE VERIFICATION OF ALL PROJECT REQUIREMENTS.


SYMBOL LEGEND

	EXISTING CONSTRUCTION TO REMAIN
	EXISTING DOOR AND FRAME ASSEMBLY TO REMAIN
	NEW DOOR. COORD W/ DOOR SCHEDULE.
	NEW COOLER UNITS. COORD. W/ KITCH LAYOUT.
	NEW WALL CONSTRUCTION. COORD. W/ WALL TYPES.
	DOOR TAG
	WALL TAG
	ELEVATION TAG/ FINISH FLOOR ELEVATION
	COLUMN AND REFERENCE LINES


NOTE:
 THIS DETAIL SHALL BE TYP. AT FULL HEIGHT PARTITIONS THAT TERMINATE AT THE U.S. OF ROOF DECKS

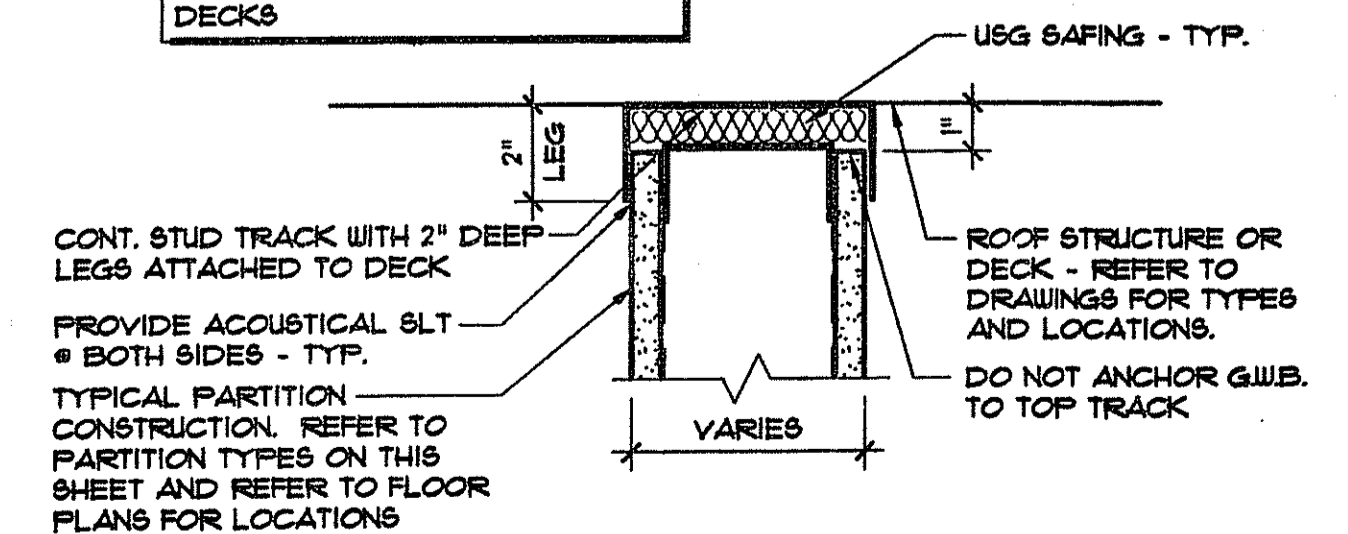


3 DEFLECTION HEAD DETAIL
 SCALE: 5" = 1'-0"

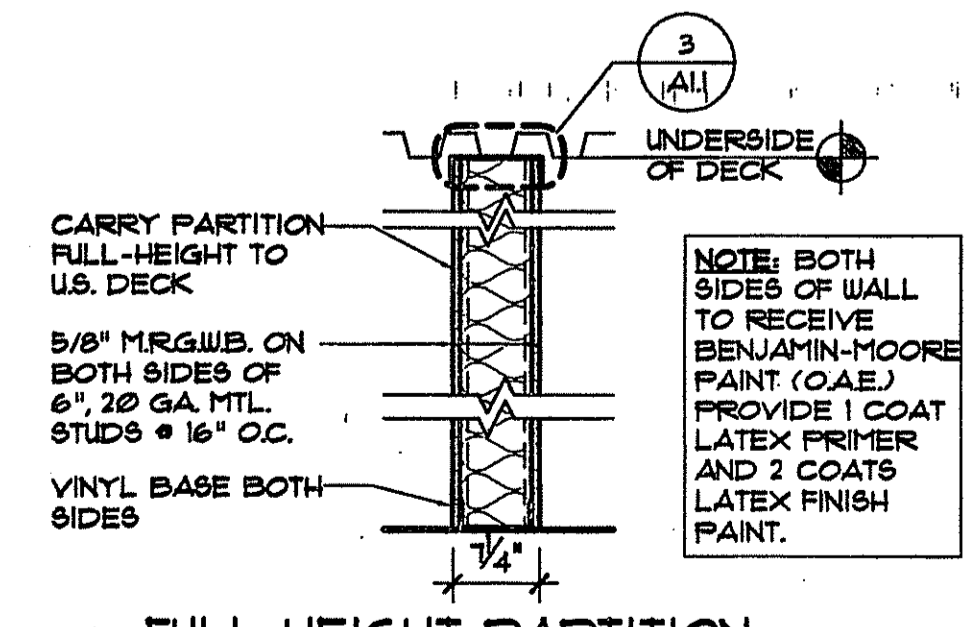


1 FULL HEIGHT PARTITION
 SCALE: 3/4" = 1'-0"

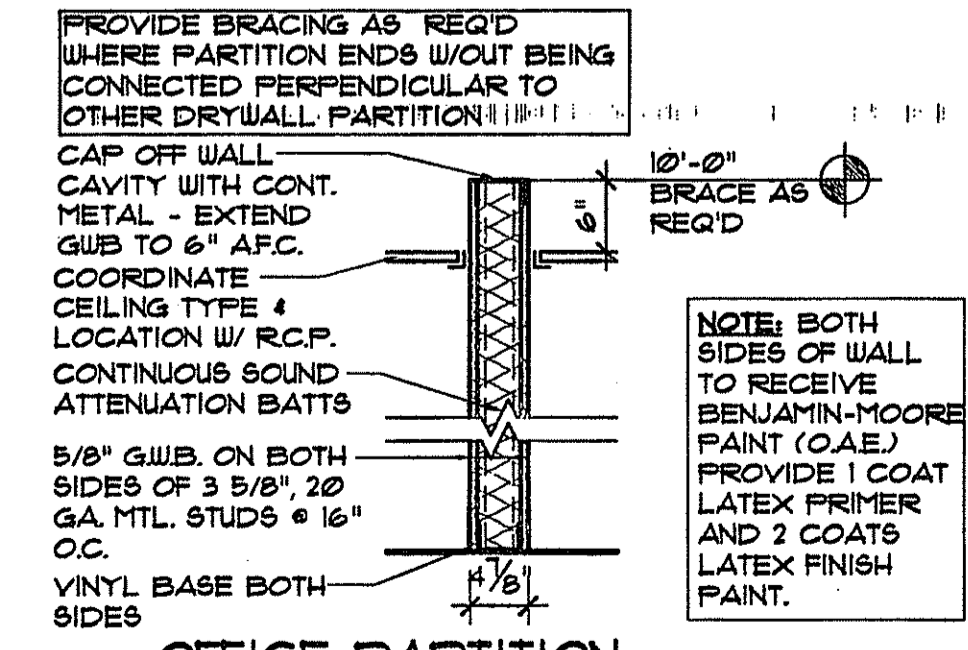

2 OFFICE PARTITION
 SCALE: 3/4" = 1'-0"

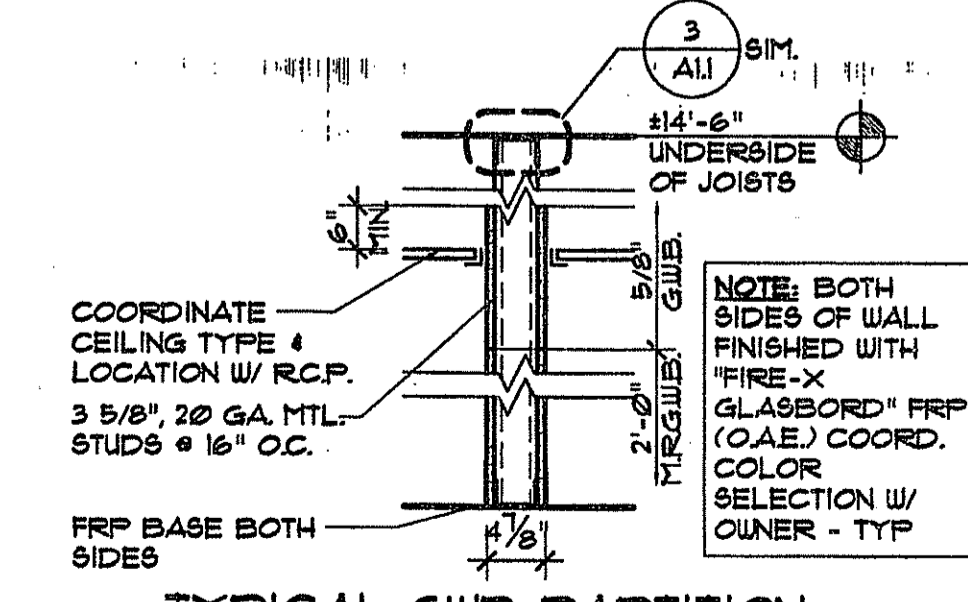

2 TYPICAL GWB PARTITION
 SCALE: 3/4" = 1'-0"

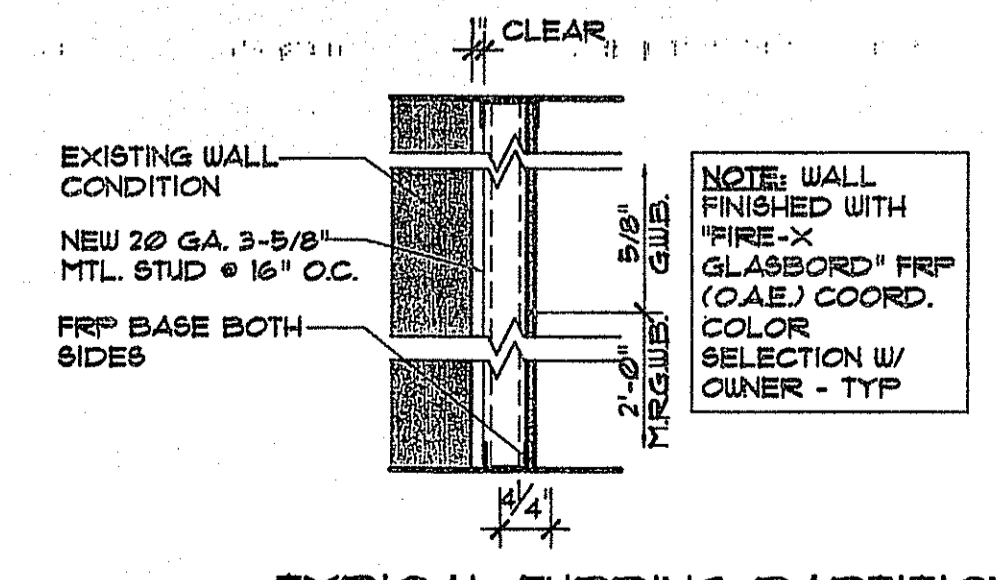

1 TYPICAL FURRING PARTITION
 SCALE: 3/4" = 1'-0"

2 PARTITION SCHEDULE
 * NOTE: UNO. ALL PARTITIONS SHALL CARRY TO THE U.S. OF THE ROOF OR