


0 FIRST FLOOR DOOR SCHEDULE

NO.	TYPE	DOOR	FINISH
1	1	1	1
2	2	2	2
3	3	3	3
50	50	50	50

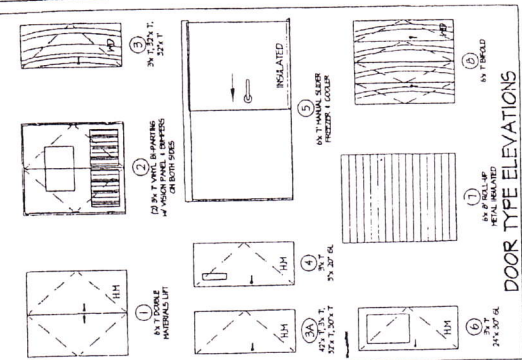

DOOR TYPE ELEVATIONS

1B1+1 DENOTES EQUIPMENT NUMBER
1B1+1 ELECTRICAL WALL CONNECTION (APPROX LOCATION) SEE EQUIPMENT SCHEDULE FOR APPROXIMATE REQUIRED


SCALE: 1/4" = 1'-0"

PIER DETAIL w/ PIP2

SCALE: 1/2" = 1'-0"

PIER DETAIL GEN OFFICE

SCALE: 1/2" = 1'-0"

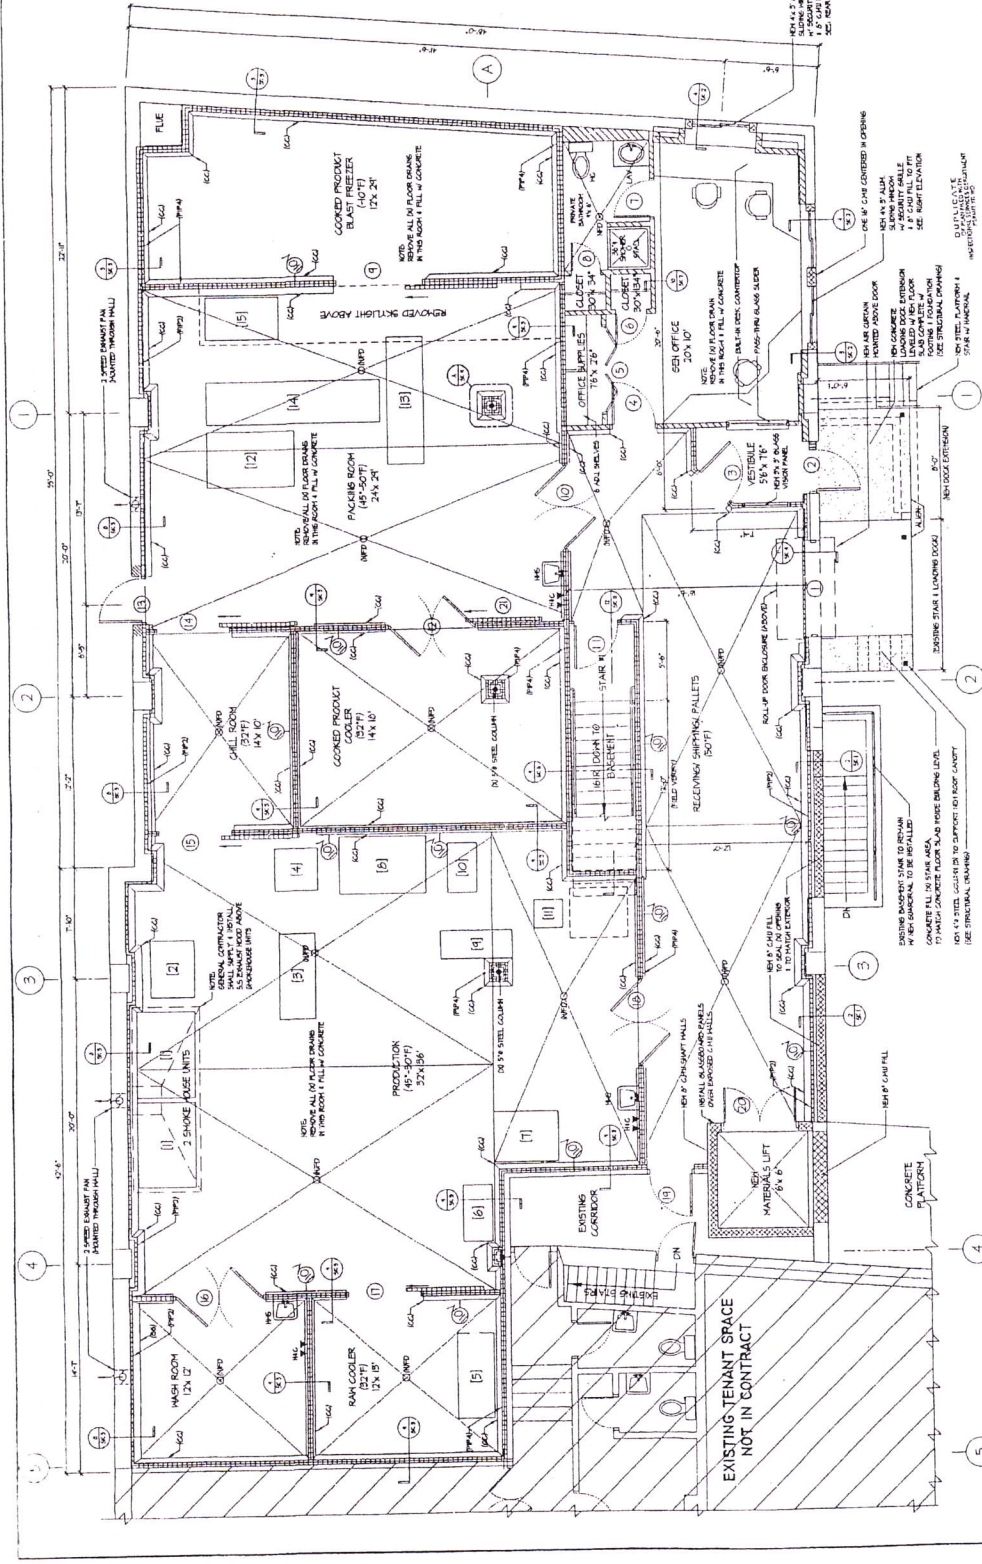

PRODUCTION EQUIPMENT SCHEDULE

NO.	DESCRIPTION	QTY	UNIT	REMARKS
1	SMOKE NOISE INT	1	EA	
2	COOK PAN	1	EA	
3	COOK TABLE	1	EA	
4	STUFFER	1	EA	
5	TRIMMER	1	EA	
6	INJECTOR	1	EA	
7	50A / WATER	1	EA	
8	60A	1	EA	
9	80A	1	EA	
10	50A / WATER / AIR	1	EA	
11	30A	1	EA	
12	10V	1	EA	
13	CHAMBER MACHINE	1	EA	

FIRST FLOOR ROOM FINISH SCHEDULE

ROOM NO.	FINISH	QTY	UNIT	REMARKS
1	CEILING	1	EA	
2	FLOOR	1	EA	
3	WALL	1	EA	
4	DOOR	1	EA	
5	WINDOW	1	EA	
6	STAIR	1	EA	
7	ELEVATOR	1	EA	
8	MECHANICAL	1	EA	
9	ELECTRICAL	1	EA	
10	PLUMBING	1	EA	
11	PAINT	1	EA	
12	GLASS	1	EA	
13	METAL	1	EA	
14	WOOD	1	EA	
15	CONCRETE	1	EA	
16	INSULATION	1	EA	
17	ROOFING	1	EA	
18	FOUNDATION	1	EA	
19	LANDSCAPE	1	EA	
20	MECHANICAL	1	EA	
21	ELECTRICAL	1	EA	
22	PLUMBING	1	EA	
23	PAINT	1	EA	
24	GLASS	1	EA	
25	METAL	1	EA	
26	WOOD	1	EA	
27	CONCRETE	1	EA	
28	INSULATION	1	EA	
29	ROOFING	1	EA	
30	FOUNDATION	1	EA	
31	LANDSCAPE	1	EA	

SMOKE HOUSE, INC.

188 - 180 Blue Hill Avenue, Boston, MA

PROPOSED FIRST FLOOR PLAN 1 SCHEDULES

DATE: 08/20/2022

DESIGNED BY: [Signature]

CHECKED BY: [Signature]

PROJECT NO: [Number]

SHEET NO: [Number]

SHEET TOTAL: [Number]

SCALE: 1/4" = 1'-0"

PIER DETAIL w/ PIP2

SCALE: 1/2" = 1'-0"

PIER DETAIL GEN OFFICE

SCALE: 1/2" = 1'-0"

FOR CONSTRUCTION 8-20-02

SEE ATTACHED CONSTRUCTION MANUAL FOR SECTIONS & DETAILS

1st 4 Bsm Occupancy TOTAL

MALE EMPLOYEES: 8 to 10
FEMALE EMPLOYEES: 0

RECEIVING SHIPMENT PALLET

EXISTING TENANT SPACE NOT IN CONTRACT

PRODUCTION EQUIPMENT SCHEDULE

FIRST FLOOR ROOM FINISH SCHEDULE

SMOKE HOUSE, INC. 188 - 180 Blue Hill Avenue, Boston, MA 02118

TEL: 617-552-1111 FAX: 617-552-1112

WWW.SMOKEHOUSEINC.COM