

**NOTES**  
DO NOT SCALE DRAWINGS.

KEYNOTES	
#	DESCRIPTION
01	CONCRETE FLOOR SLABS AND INTERIOR DEMISING WALL TO BE INSTALLED AS EACH SPACE IS FITTED OUT BY TENANT. PROVIDE AN ALLOWANCE ALTERNATE PER TENANT SPACE.
02	METAL STAIR TO BE INSTALLED BY TENANT PROVIDE AN ALLOWANCE ALTERNATE PER TENANT SPACE.
03	POTENTIAL FUTURE RESTROOM BY TENANT PROVIDE ALLOWANCE ALTERNATE PER TENANT SPACE.
04	PLUMBING STUB UP TYP. REFER TO PLUMBING DWGS.
10	SPRAY FIRE PROOFING 2 HR TYPICAL.

No.	REVISIONS/SUBMISSIONS	Date
1	PER MTG W/ OWNER 18/07/2018	7/20/2018

**DAVIS SQUARE ARCHITECTS**  
240A Elm St., Somerville, MA 02144  
617.628.5700  
www.davissquarearchitects.com


Project: BUILDING A, COMMERCIAL EAST COTTAGE ST BOSTON, MA  
Title: PROPOSED FIRST FLOOR PLAN

Design: [Signature]	Drawing No.
Check: [Signature]	Project No. 14058
Date: 09/10/2018	Scale: 1/8" = 1'-0"

**A101**

**A1 FIRST FLOOR PLAN**


1/8" = 1'-0"

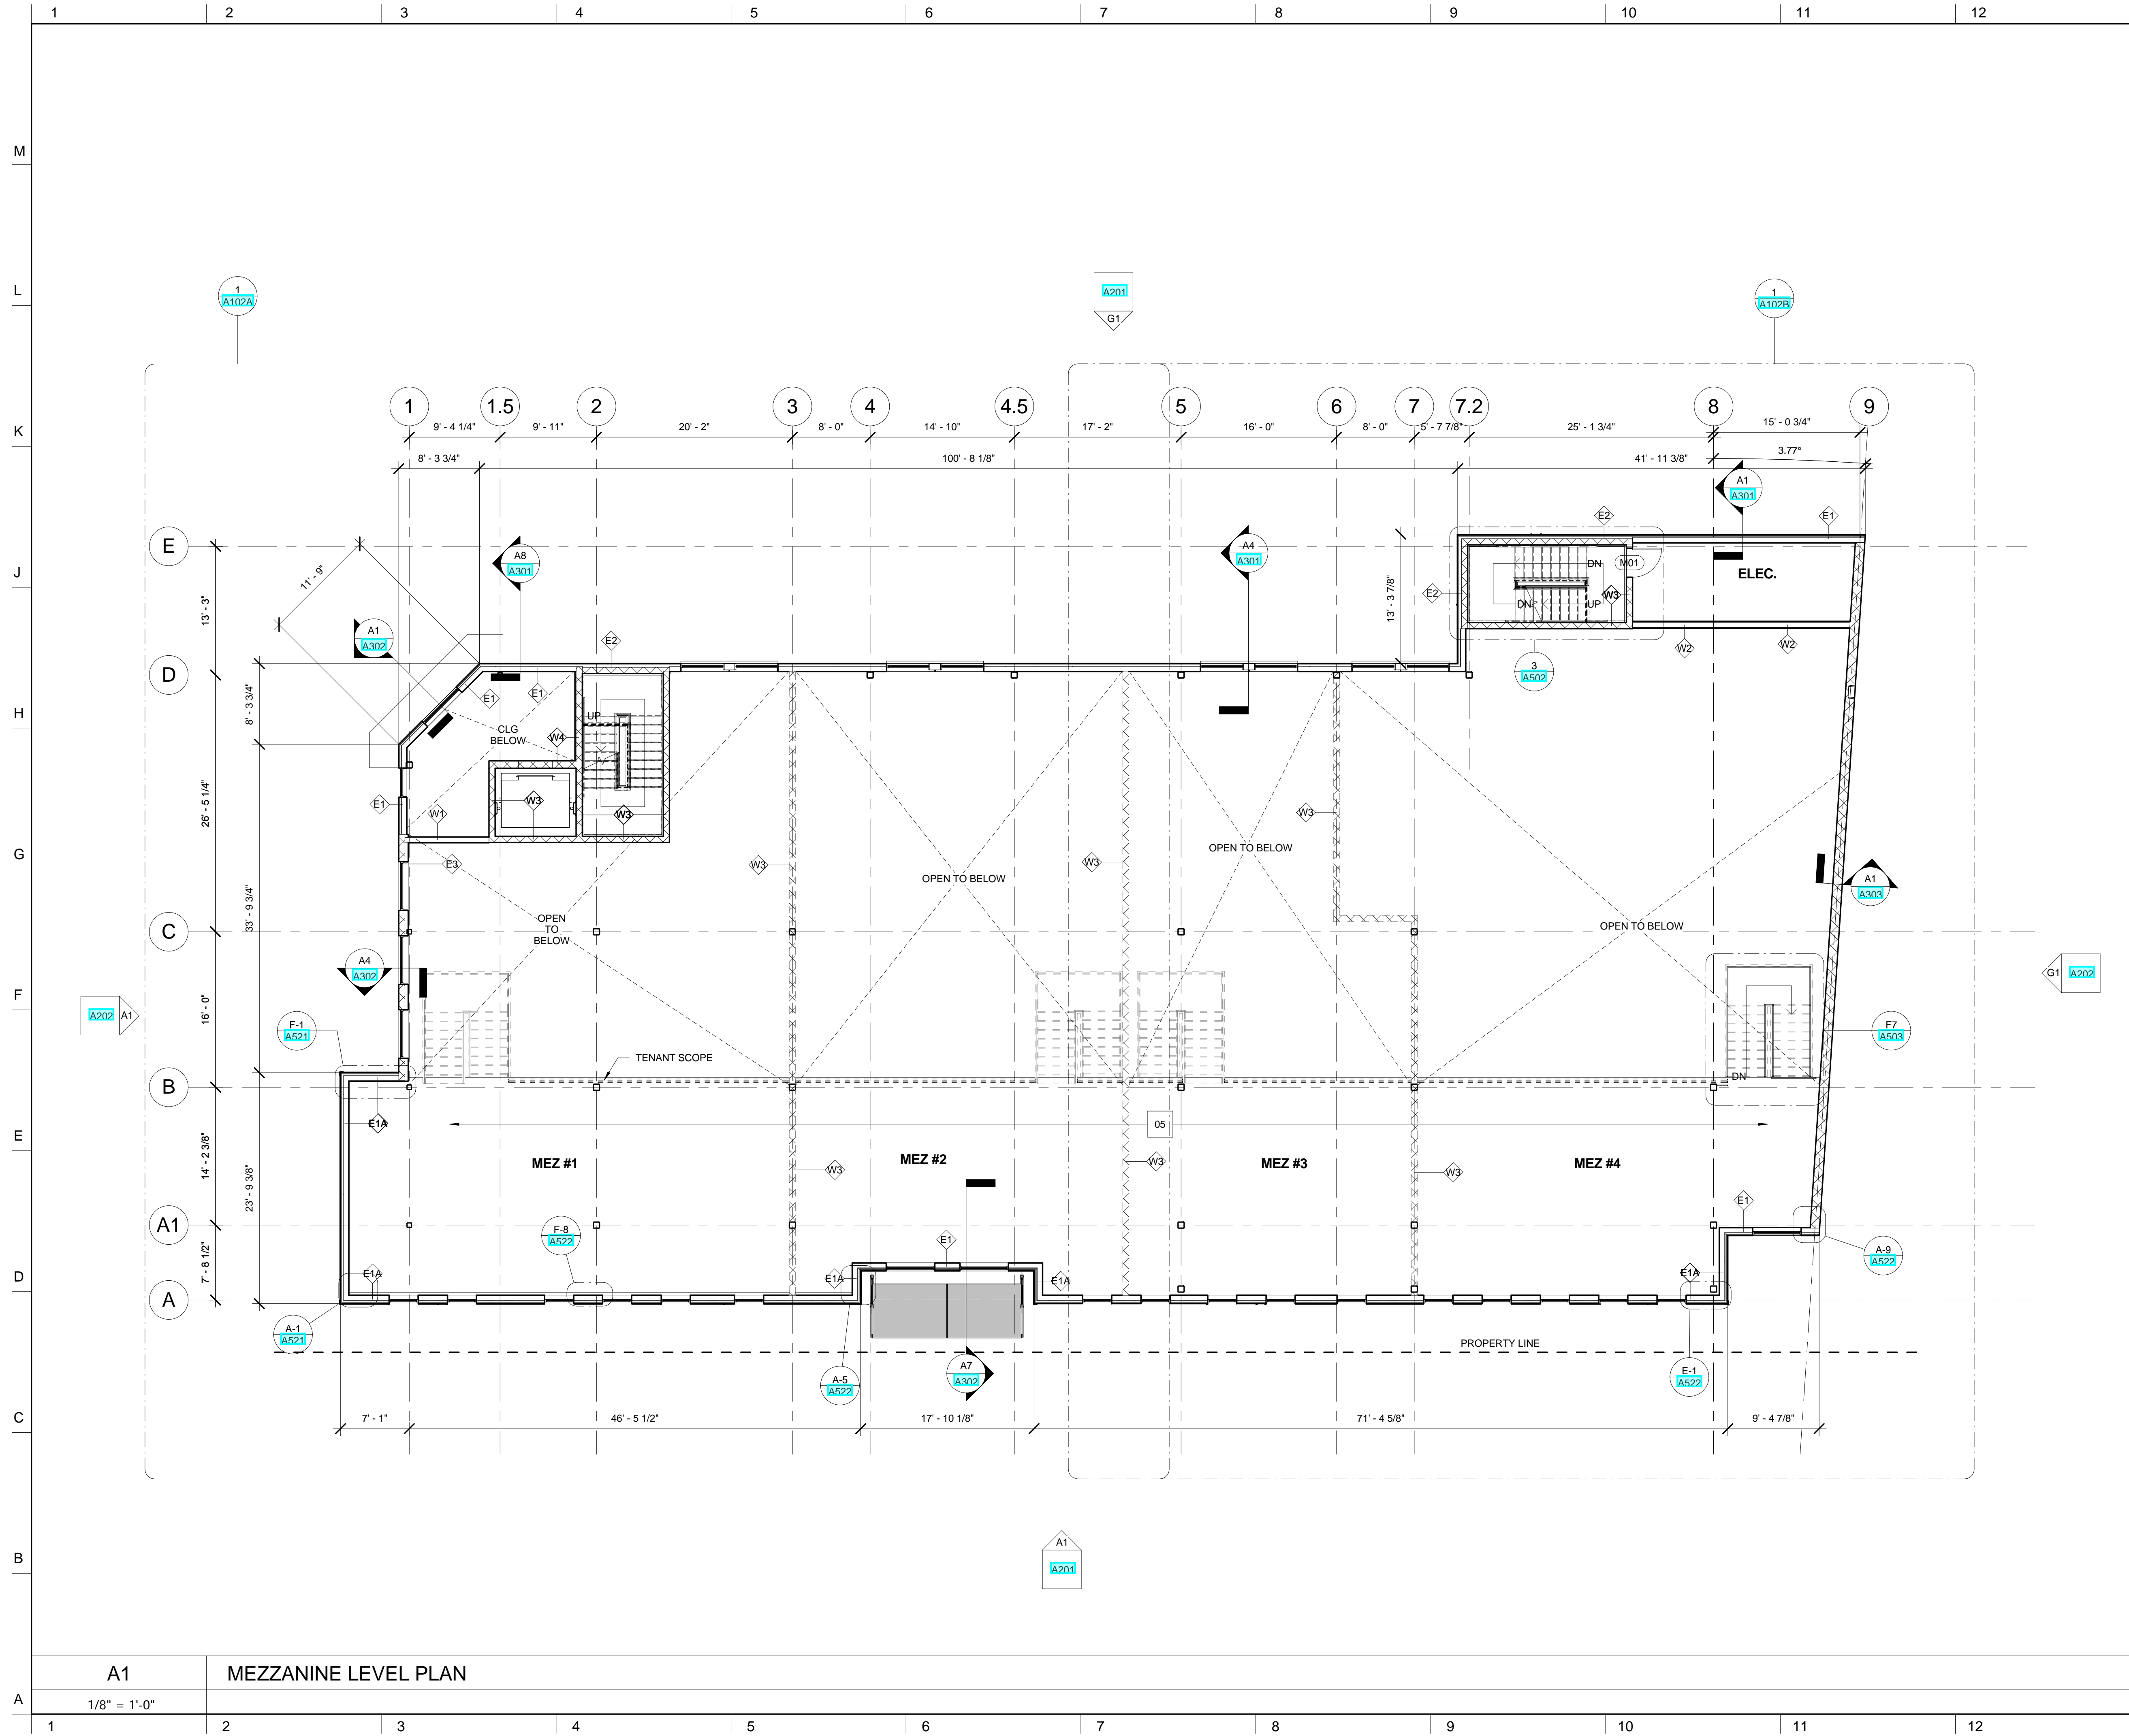

**NOTES**  
DO NOT SCALE DRAWINGS.

#	DESCRIPTION
05	BASE CONTRACT TO INCLUDE BARE SLAB FLOOR AT MEZZANINE LEVEL.

KEYNOTES	
#	DESCRIPTION
1	PER MTG W/ OWNER 18/07/2018
No.	REVISIONS/SUBMISSIONS
	Date


**DAVIS SQUARE ARCHITECTS**  
 240A Elm St.,  
 Somerville, MA 02144  
 617.628.5700  
 www.davissquarearchitects.com

Project **BUILDING A, COMMERCIAL EAST COTTAGE ST BOSTON, MA**  
 Title **PROPOSED MEZZANINE FLOOR PLAN**

Designer	Author
Checker	Project No.
Author	14058
Project No.	Scale
14058	1/8" = 1'-0"
Scale	Date
1/8" = 1'-0"	09/10/2018

A102

**A1** MEZZANINE LEVEL PLAN  
1/8" = 1'-0"