

ARCHITECT
 Associates Architecture
 551 Winthrop Street, Suite 11
 P.O. Box 165
 Somerville, Massachusetts
 02143-0004
 617-778-8333 FAX 778-6334

25 October 2000


OWNER
 York Associates, LLC
 38 Union Square
 Somerville, Massachusetts
 02143

PROJECT
 MEMBERS PLUS CREDIT UNION BUILD-OUT
 38 Union Square
 Somerville, Massachusetts

Scale 1/4" = 1'-0"

A2

DETAIL KEYS / FF&E

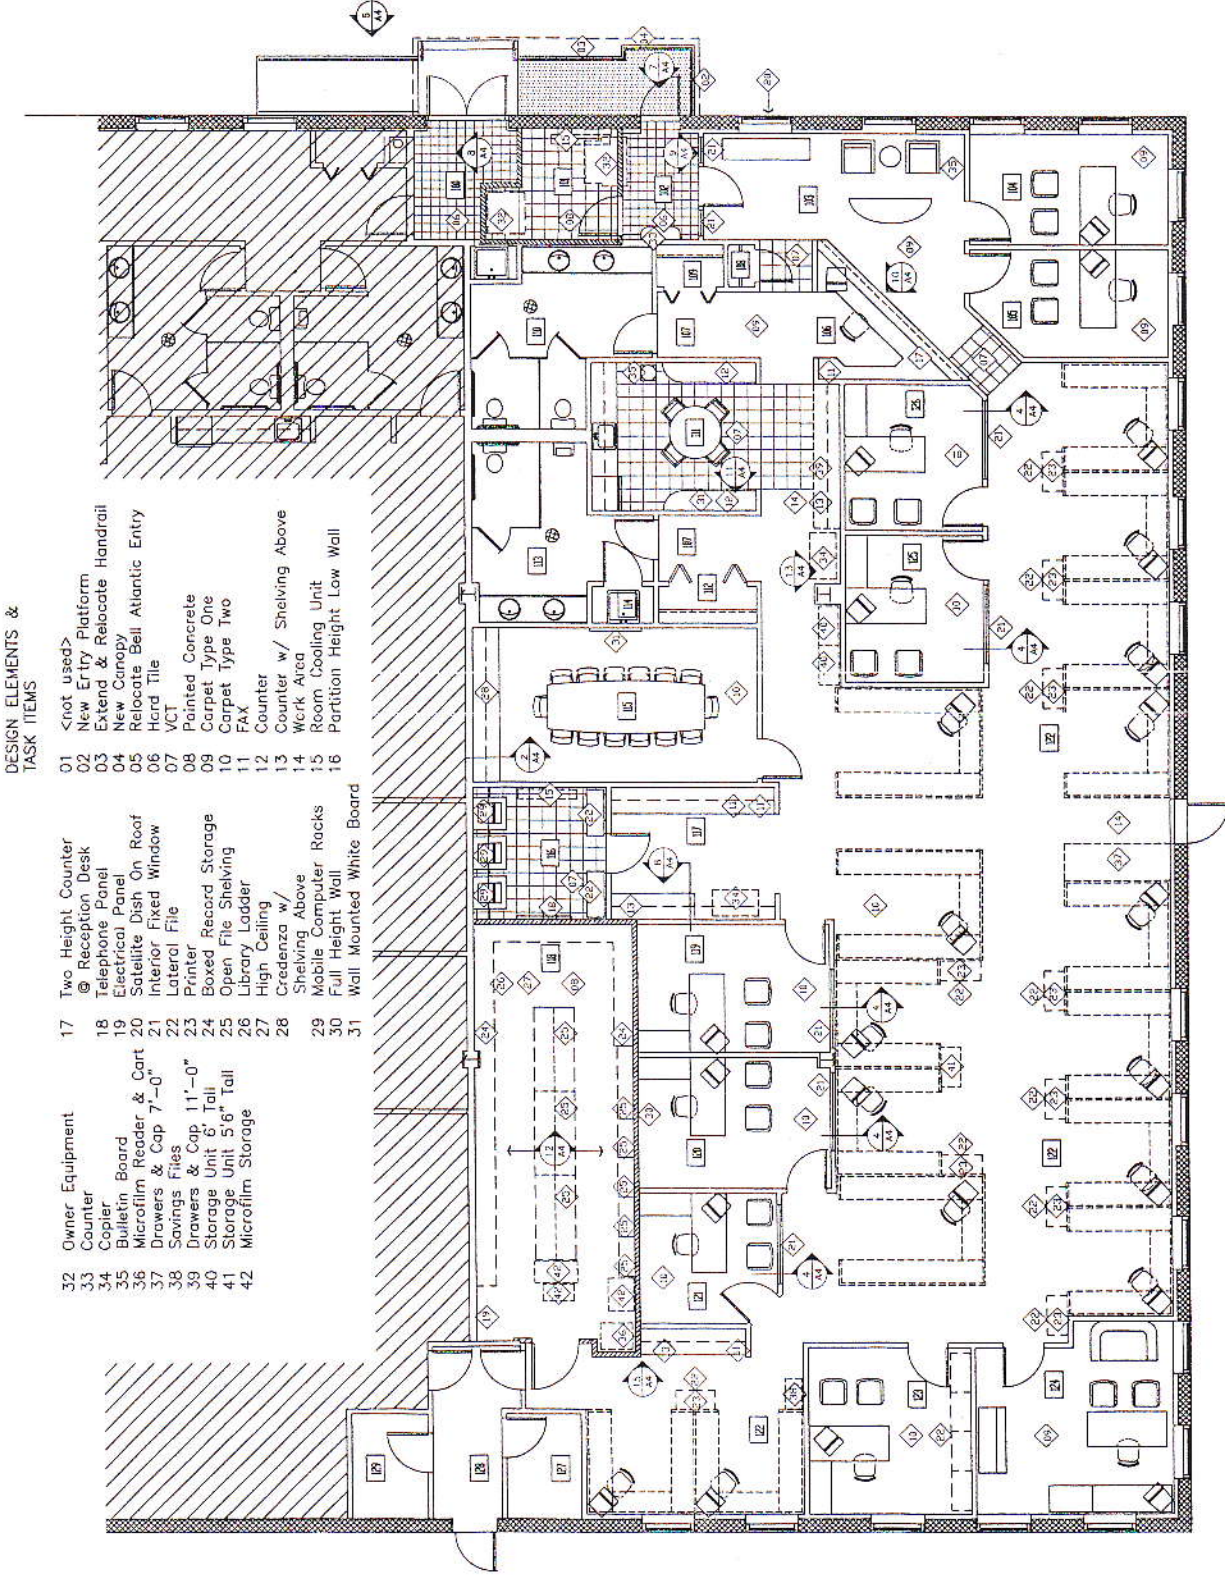

DESIGN ELEMENTS & TASK ITEMS

- 01 <not used>
- 02 New Entry Platform
- 03 Extend & Relocate Handrail
- 04 New Canopy
- 05 Relocate Bell Atlantic Entry
- 06 Hard Tile
- 07 VCT
- 08 Painted Concrete
- 09 Carpet Type One
- 10 Carpet Type Two
- 11 FAX
- 12 Counter
- 13 Counter w/ Shelving Above
- 14 Work Area
- 15 Room Cooling Unit
- 16 Partition Height Low Wall
- 17 Two Height Counter
- 18 Reception Desk
- 19 Electrical Panel
- 20 Satellite Dish On Roof
- 21 Interior Fixed Window
- 22 Lateral File
- 23 Printer
- 24 Boxed Record Storage
- 25 Open File Shelving
- 26 Library Ladder
- 27 High Ceiling
- 28 Credenza w/ Shelving Above
- 29 Mobile Computer Racks
- 30 Full Height Wall
- 31 Wall Mounted White Board
- 32 Owner Equipment
- 33 Counter
- 34 Copier
- 35 Bulletin Board
- 36 Microfilm Reader & Cart
- 37 Drawers & Cap 7'-0"
- 38 Drawers & Cap 11'-0"
- 39 Storage Unit 6' Tall
- 40 Storage Unit 5'6" Tall
- 42 Microfilm Storage