



- LEGEND**
- ⊕ TELEPHONE MANHOLE
 - ⊖ DRAIN MANHOLE
 - ⊕ HYDRANT
 - ⊕ CATCH BASIN
 - ⊕ BOLLARD
 - ⊕ SIGN
 - ⊕ OBSERVATION WELL
 - ⊕ GUY WIRE
 - ⊕ GUY POLE
 - ⊕ UTILITY POLE
 - ⊕ UTILITY POLE W/ LIGHT
 - ⊕ AIR CONDITIONING UNIT
 - ⊕ ELECTRIC METER
 - REC RECORD
 - CALC CALCULATED
 - VGC VERTICAL GRANITE CURB
 - BIT BITUMINOUS
 - CONC CONCRETE
 - FND FOUNDATION
 - GP GATE POST
- SQ. FT. SQUARE FEET
 - CH= CHORD
 - CH BRG= CHORD BEARING
 - R= RADIUS
 - L= LENGTH
 - AD AREA DRAIN
 - N.T.S. NOT TO SCALE
 - N/F NOW OR FORMERLY
 - BK BACK
 - OV OVER
 - OD OVERHEAD DOOR
 - UP MEASUREMENT FROM GROUND LEVEL TO POINT LOCATED ON BUILDING CORNER
 - TYP TYPICAL
 - FND FOUNDATION
 - ⊕ DECIDUOUS TREE
 - X-X- CHAIN LINK FENCE
 - OHW- OVERHEAD WIRES
 - ▬▬▬ REMNANT OF RAILROAD TRACK

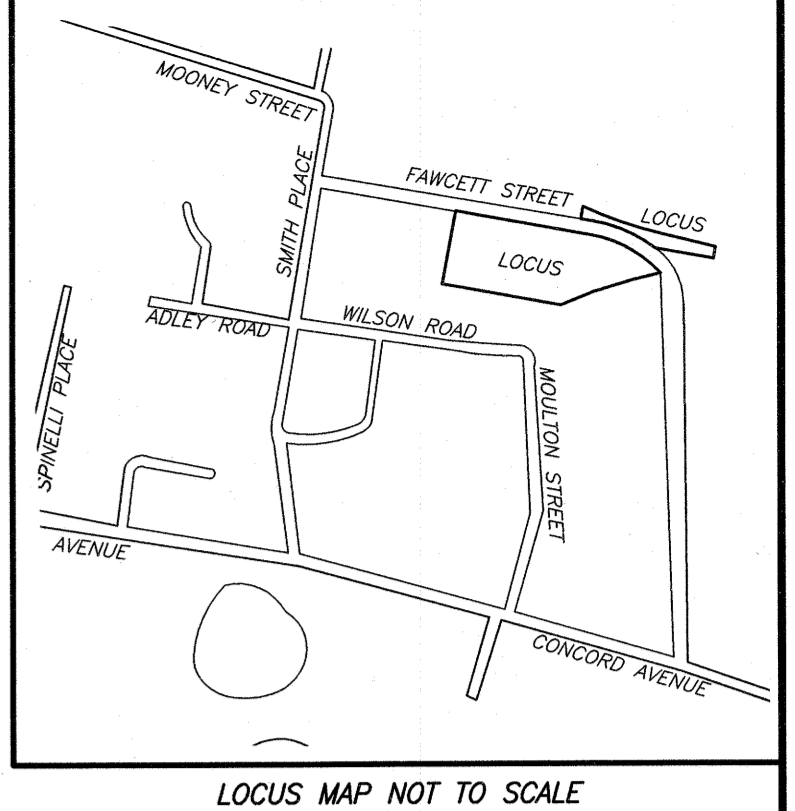

SMITH PLACE

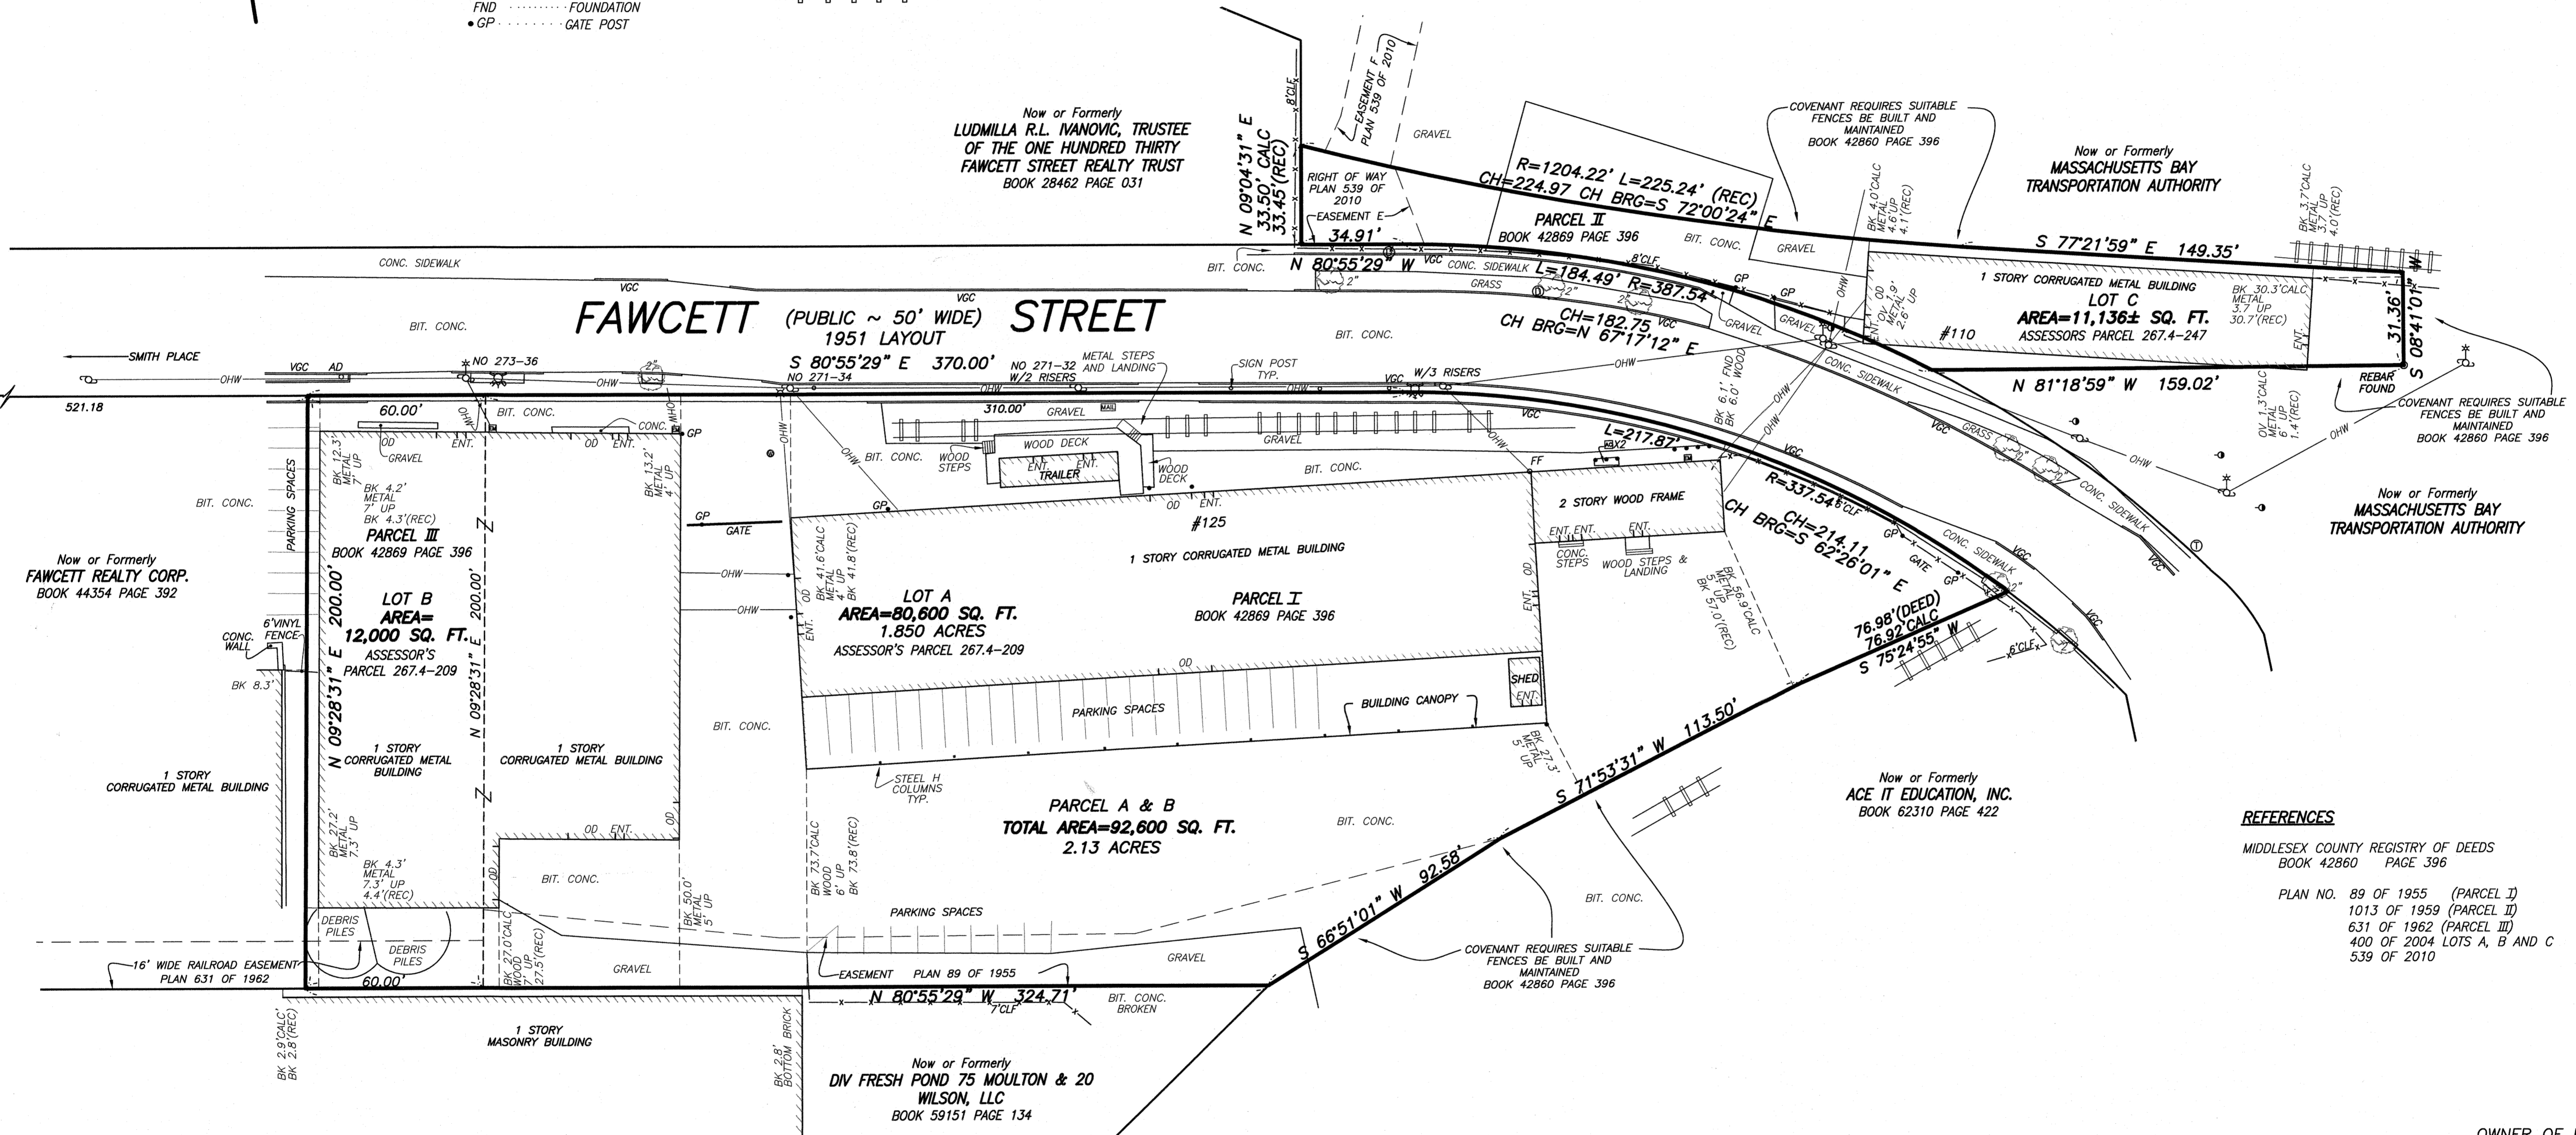

- REFERENCES**
- MIDDLESEX COUNTY REGISTRY OF DEEDS
BOOK 42860 PAGE 396
 - PLAN NO. 89 OF 1955 (PARCEL I)
1013 OF 1959 (PARCEL II)
631 OF 1962 (PARCEL III)
400 OF 2004 LOTS A, B AND C
539 OF 2010

OWNER OF RECORD: BELAM REALTY LLC

PLAN OF LAND
110 & 125 FAWCETT STREET
CAMBRIDGE, MASS.

FELDMAN LAND SURVEYORS SEPTEMBER 10, 2015
112 SHAWMUT AVENUE PHONE: (617)357-9740
BOSTON, MASS. 02118 www.feldmansurveyors.com



RESEARCH MJB	FIELD CHIEF FS	PROJ MGR SMD	APPROVED RGA	SHEET NO. 1 OF 1
CALC MJB/TMT	CADD TMT	FIELD CHECKED	CRD FILE 14830	JOB NO. 14830
FILENAME: S:\PROJECTS\14800s\14830\DWG\14830.dwg				

I CERTIFY THAT THIS PLAN IS BASED ON AN ACTUAL FIELD SURVEY AND THE LATEST PLANS AND DEEDS OF RECORD.

Robert G. Applegate 9/22/15
ROBERT G. APPLGATE, PLS (MA# 28514) DATE
rgo@feldmansurveyors.com

