

SITE ADDRESS
81 INGELL ST.
TAUNTON, MA 02780

ASSESSORS' REFERENCE
MAP 78 - LOT 206

CURRENT OWNER
81 INGELL STREET REALTY, LLC
11 DAVID STREET
NEW BEDFORD, MA 02744


DEED REFERENCE
BK. 18664 - PG. 340

PLAN REFERENCE
PB. 192 - PG. 30

CITY OF TAUNTON ZONING DESIGNATION
INDUSTRIAL DISTRICT
(NORTHEAST PORTION OF PROPERTY LOCATED IN
URBAN RESIDENTIAL)

URBAN RESIDENTIAL
INDUSTRIAL DISTRICT


N/F
TAUNTON HOUSING AUTHORITY

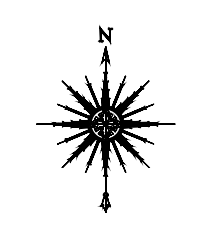


N/F
SABRINA REDDEN

N/F
CITY OF TAUNTON

N/F OLD COLONY (PENN CENTRAL R.R.)

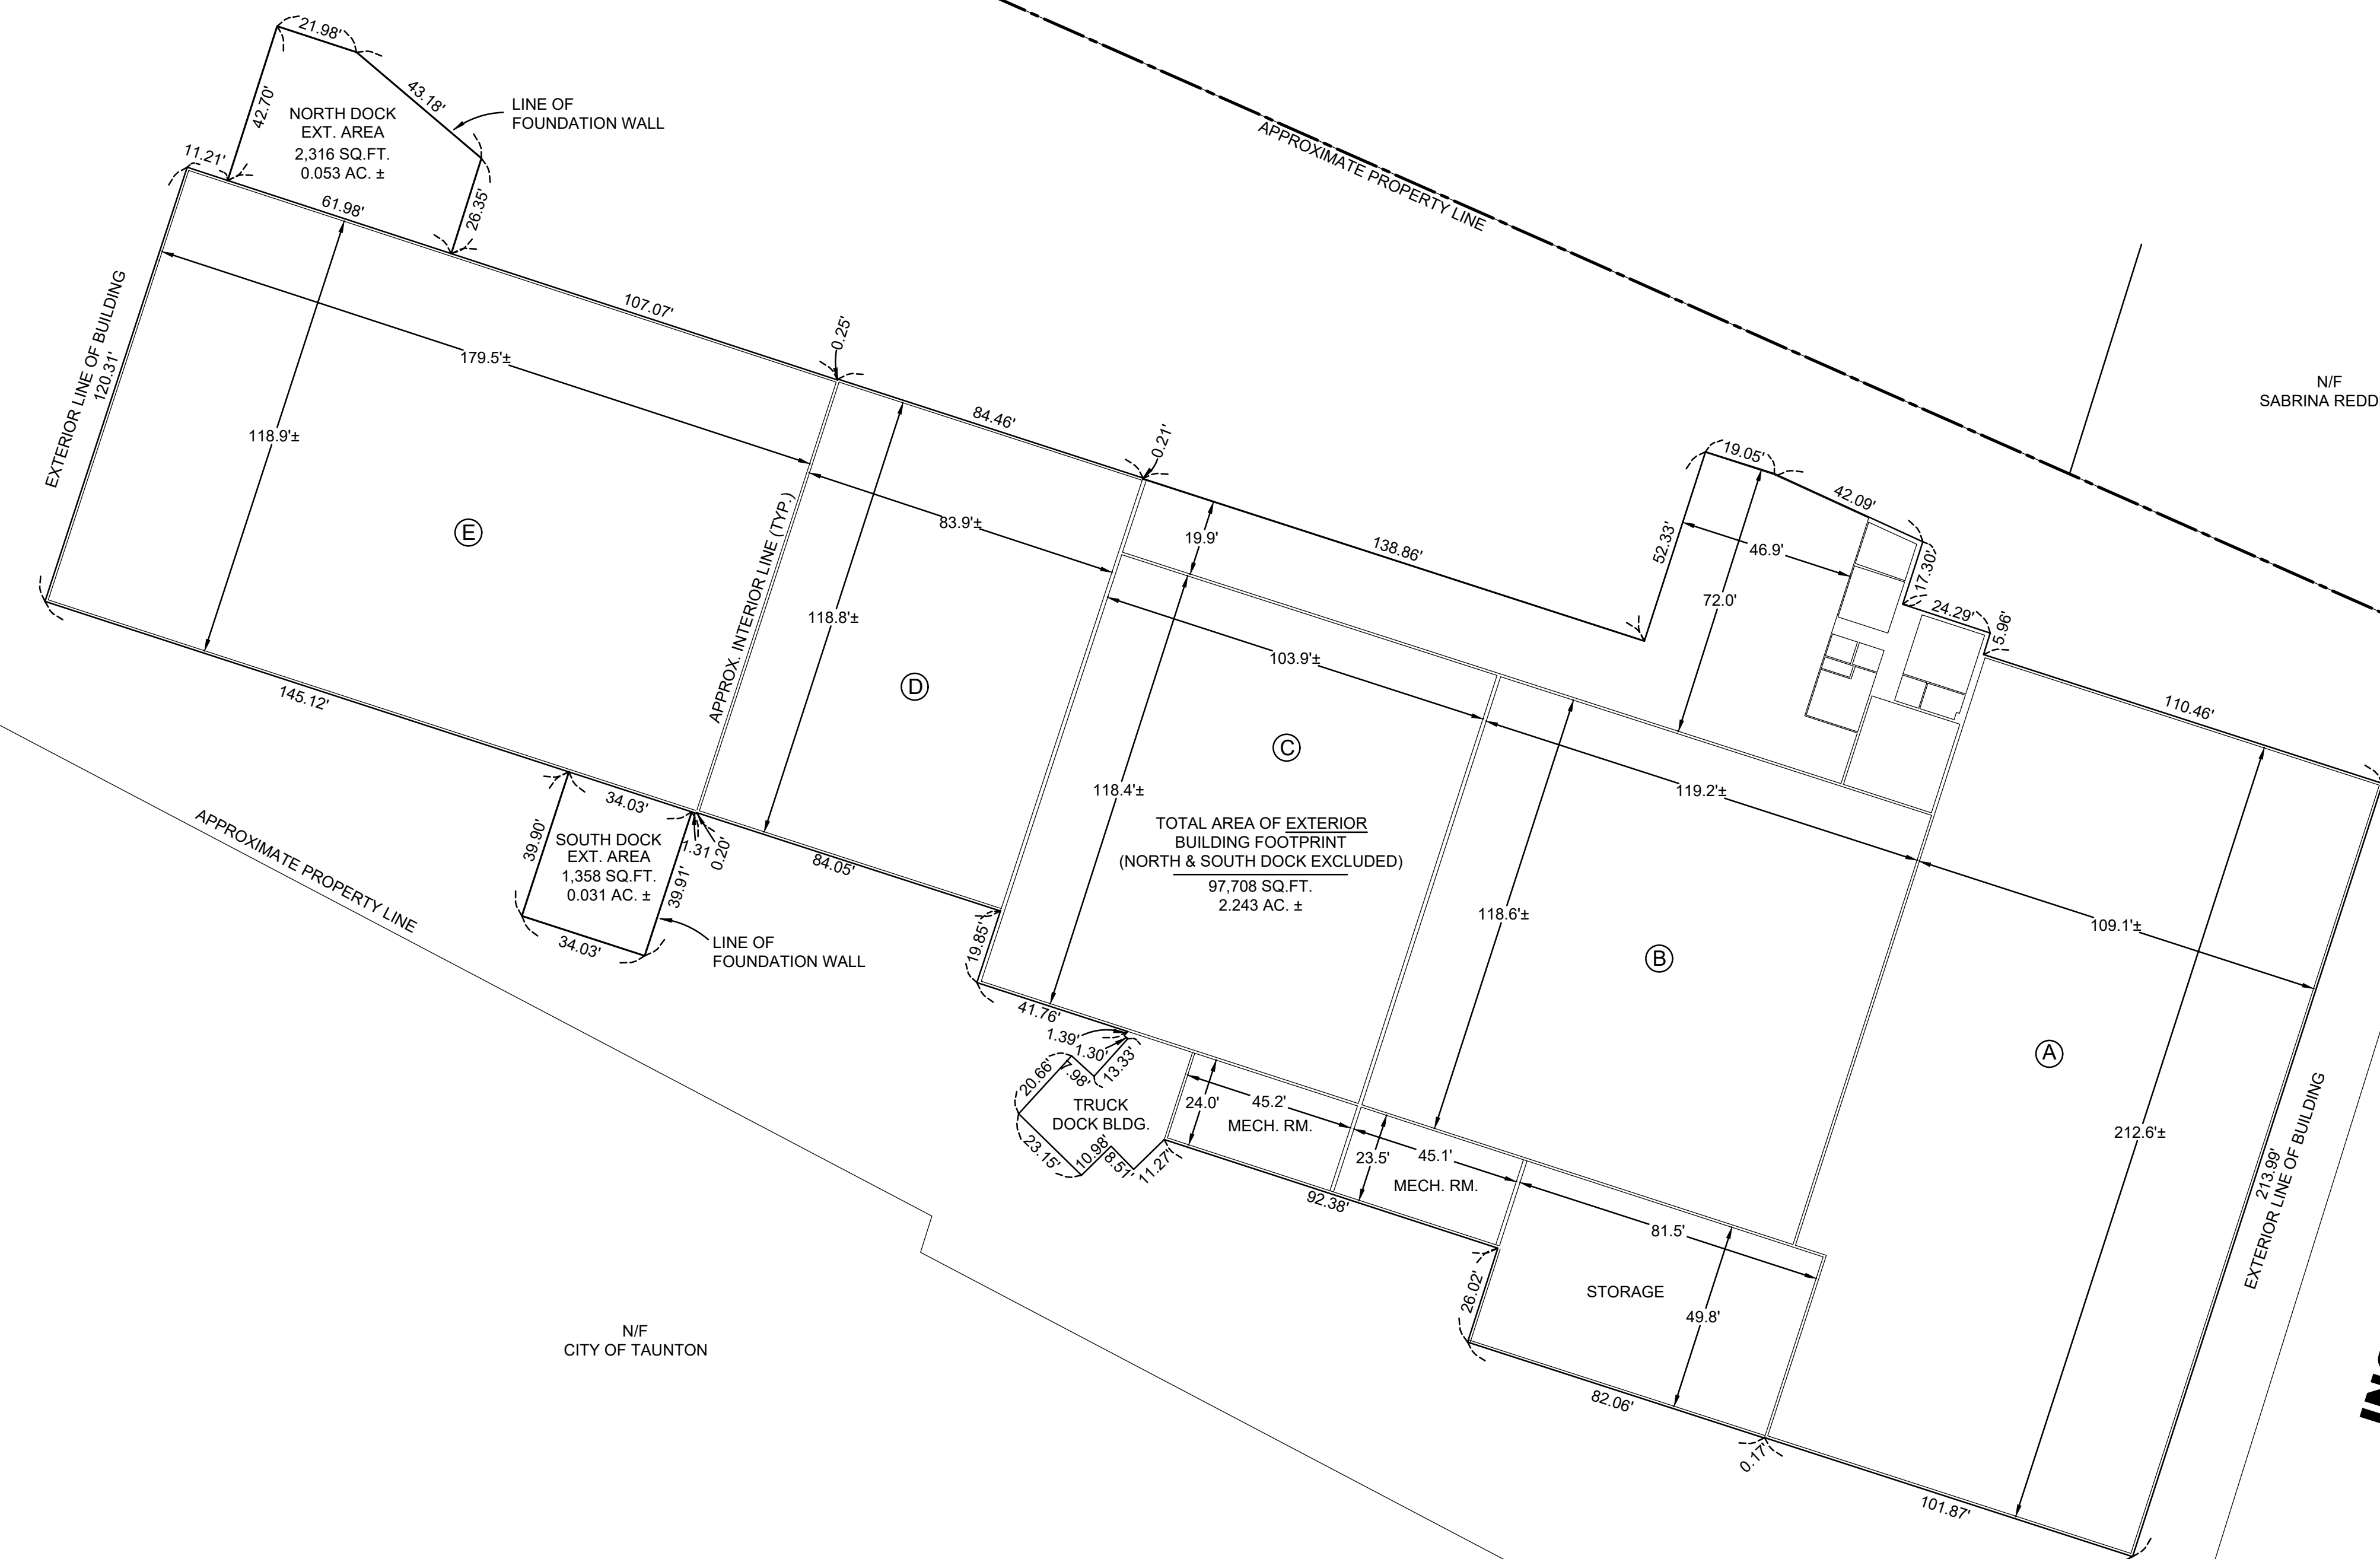

INGELL STREET

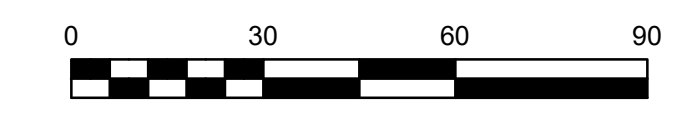

O:\Survey\PROJECTS\TAUNTON\INGELL STREET\81 INGELL STREET\DWG\81 INGELL-SURV-BASE.dwg

DRAWING TITLE		PLAN OF EXISTING BUILDING		SCALE	1" = 30'
PROJECT		81 INGELL STREET TAUNTON, MASSACHUSETTS		DATE	OCT. 20, 2020
CLIENT		ROBERT WEEKS		DRAWN BY:	BNP
DESIGNED BY:		RJR		CHECKED BY:	RJR
APPROVED BY:		RJR		SHEET NO.	1 OF 1
PROJECT NO.		1766-05-01		P.O. BOX 1088 350 BEDFORD ST. LAKEVILLE, MA 02347 TEL: 508.947.0050 FAX: 508.947.2004	
REV	DATE	DESCRIPTION	BY	APP.	PRIME ENGINEERING INC.